



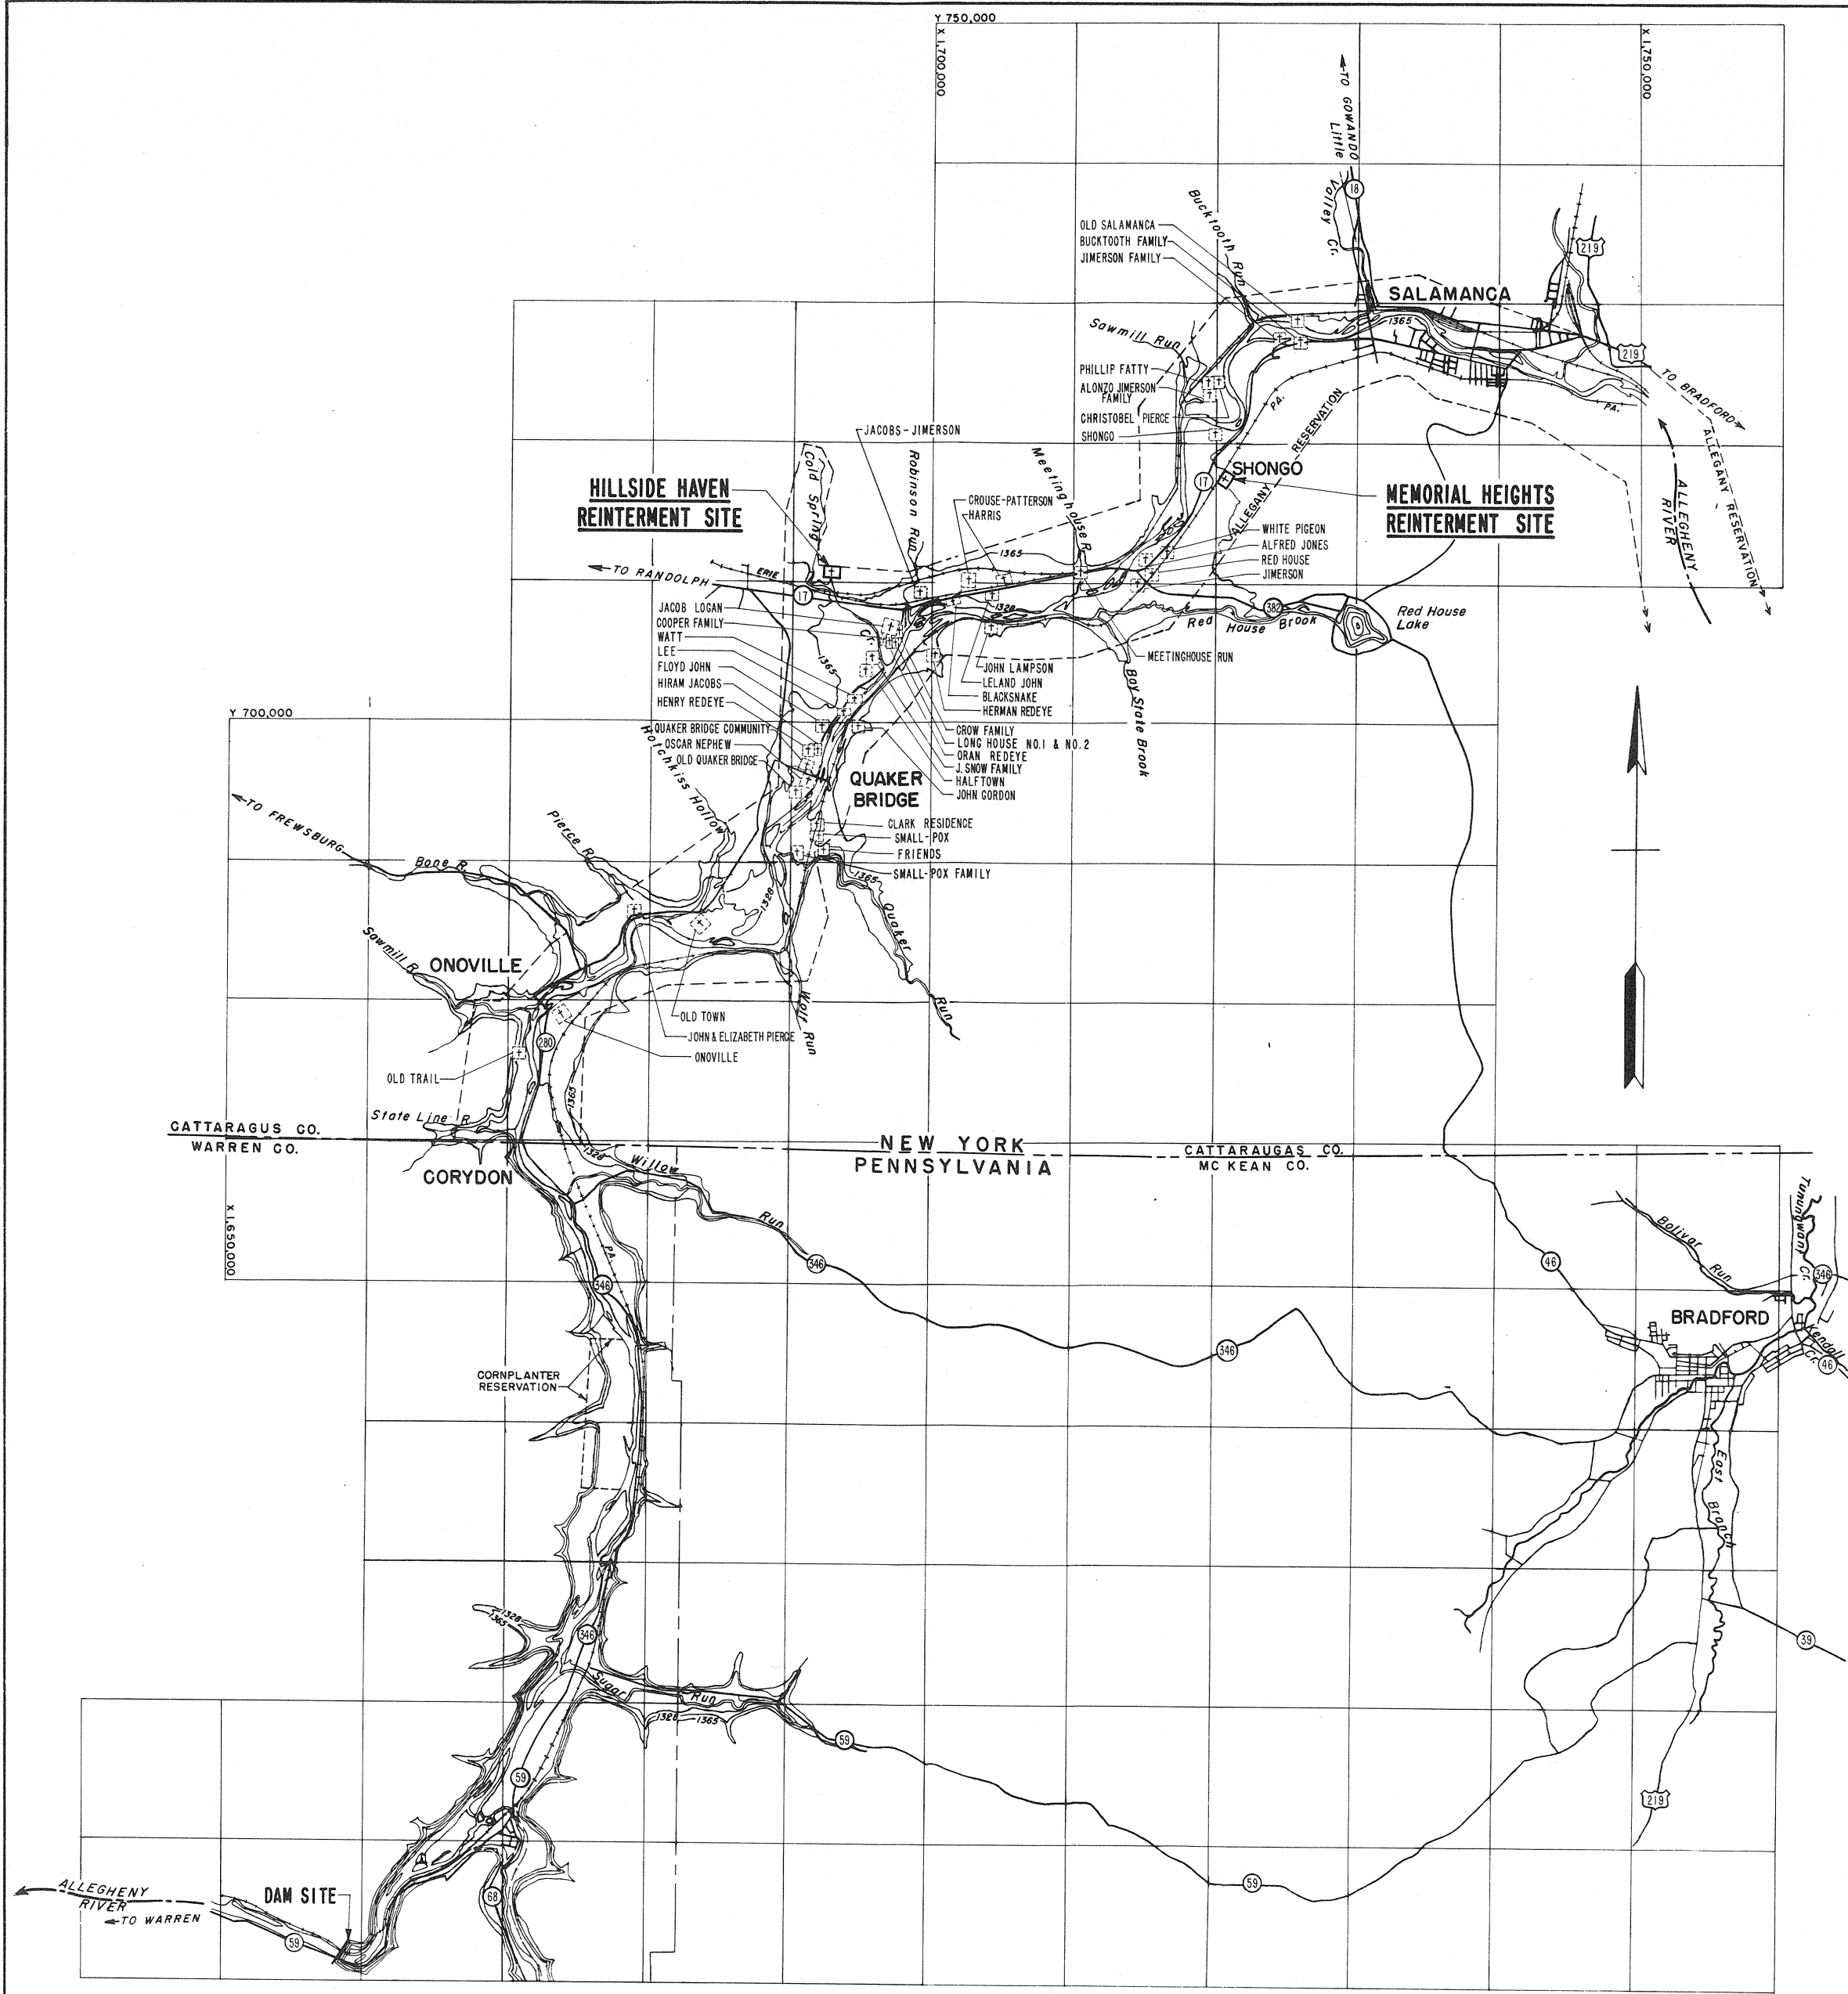

LOCATION MAP

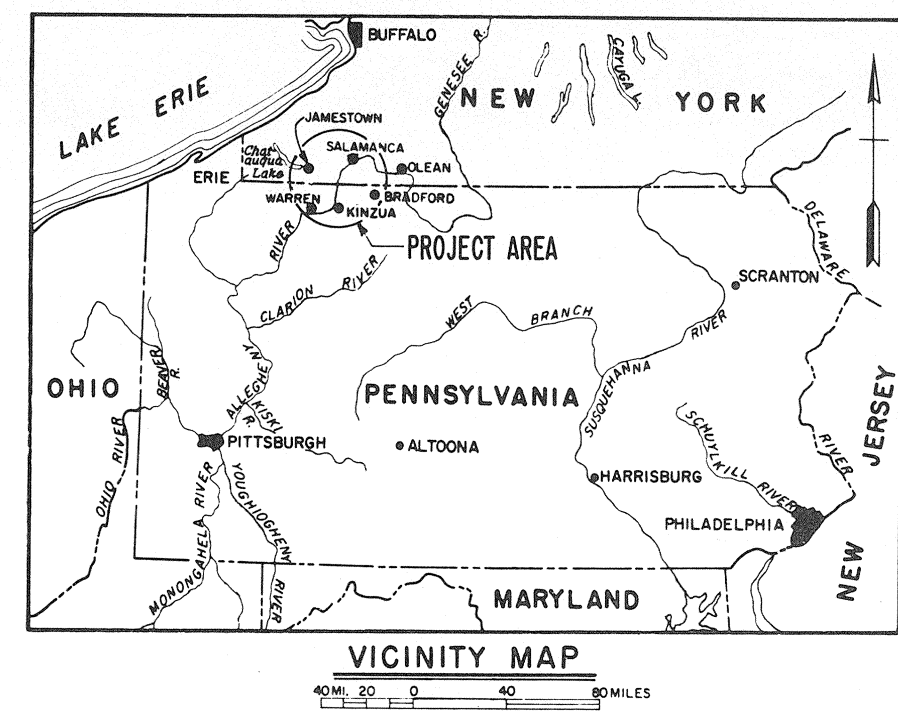

INDEX

SHEET NO.	DRAWING NO.	TITLE
1	038-UI-69/31	LOCATION MAP, VICINITY & INDEX
2	" 69/32	LOCATION MAP - SHEET 1
3	" 69/33	LOCATION MAP - SHEET 2
4	" 69/34	LOCATION MAP - SHEET 3
5	" 69/35	REINTERMENT SITES - LOCATION MAP-HILLSIDE HAVEN & MEMORIAL HEIGHTS
6	" 69/36	GRADING PLAN, TEST PIT DATA & TRACT DESCRIPTION - SHEET 1
7	" 69/37	GRADING PLAN & ACCESS ROAD RIGHT-OF-WAY DESCRIPTION - SHEET 2
8	" 69/38	ACCESS ROAD - PLAN
9	" 69/39	ROAD PROFILE - ACCESS ROAD, SERVICE ROAD & CONNECTING ROAD
10	" 69/40	ROAD SECTIONS - ACCESS ROAD & SERVICE ROAD
11	" 69/41	ROAD SECTIONS - SERVICE ROAD & CONNECTING ROAD
12	" 69/42	REINTERMENT SITE - MEMORIAL HEIGHTS - LAYOUT PLAN
13	" 69/43	GRADING PLAN, TEST PIT DATA AND TRACT DESCRIPTION
14	" 69/44	ROADWAY & DRAINAGE PLAN
15	" 69/45	ROAD PROFILE, ENTRANCE - CONNECTING ROAD & SERVICE ROAD
16	" 69/46	SECTIONS
17	" 69/47	SECTIONS
18	" 69/48	REINTERMENT SITE - HILLSIDE HAVEN - LAYOUT PLAN
19	" 69/49	CULVERT SECTIONS
20	" 69/50	DETAILS
21	" 69/51	MEMORIAL HEIGHTS - INTERMENT DATA - SECTION 1
22	" 69/52	" " " " SECTION 2
23	" 69/53	" " " " SECTION 3
24	" 69/54	" " " " SECTION 4
25	" 69/55	" " " " SECTION 5
26	" 69/56	HILLSIDE HAVEN - INTERMENT DATA SECTION 1
27	" 69/57	" " " " SECTION 2
28	" 69/58	" " " " SECTION 3
29	" 69/59	" " " " SECTION 4
30	" 69/60	" " " " SECTION 5
31	" 69/61	" " " " SECTION 6
32	" 69/62	" " " " SECTION 7
33	" 69/63	INDEX OF EXISTING CEMETERIES - OLD QUAKER BRIDGE CEMETERY
34	" 69/64	OLD TRAIL, SMALL POX FAMILY, ONOVILLE, & JOHN & ELIZ. PIERCE CEMETERIES
35	" 69/65	OLD TOWN CEMETERY
36	" 69/66	CLARK RESIDENCE, SMALL POX, FRIENDS, & OSCAR NEPHEW CEMETERIES
37	" 69/67	QUAKER BRIDGE COMMUNITY CEMETERY
38	" 69/68	FLOYD JOHN CEM - JOHN GORDON CEM - HIRAM JACOBS CEM - HENRY REDEYE CEM
39	" 69/69	WATT CEMETERY - LEE CEMETERY - HALFTOWN CEMETERY
40	" 69/70	CROW FAMILY, LONG HOUSE NO.1 & NO.2, LELAND JOHN, HERMAN REDEYE, & ORAN REDEYE CEMETERIES
41	" 69/71	JACOB LOGAN CEMETERY, CROUSE PATTERSON CEMETERY
42	" 69/72	BLACKSNAKE CEMETERY
43	" 69/73	ALFRED JONES CEMETERY - WHITE PIGEON CEMETERY, MEETINGHOUSE RUN CEMETERY
44	" 69/74	RED HOUSE CEMETERY
45	" 69/75	SHONGO CEMETERY
46	" 69/76	ALONZO JIMERSON FAMILY, CRISTBEL PIERCE, JOHN LAMPSON, AND BUCKTOOTH FAMILY CEMETERIES
47	" 69/77	JIMERSON FAMILY CEMETERY - PHILIP FATTY CEMETERY
48	" 69/78	OLD SALAMANCA CEMETERY - JIMERSON CEMETERY - HARRIS CEMETERY
49	" 69/79	JACOBS - JIMERSON CEMETERY - JEROME SNOW CEMETERY - COOPER FAMILY CEMETERY
50	038-UI-69/80	MISCELLANEOUS DETAILS

- LEGEND**
- ☒ Cemeteries to be Relocated
 - ☒ Reinterment Cemeteries
 - Contour 1328 - Maximum Low Water Regulation Level - Summer
 - Contour 1365 - Reservoir Full
 - 219 U.S. Route Numbers
 - 69 State Route Numbers

NOTE: THIS IS A HALF SCALE REPRODUCTION OF THE ORIGINAL DRAWING.

GRAPHIC SCALE
1 MI. 0 1 2 MI.

U. S. ARMY ENGINEER DISTRICT, PITTSBURGH
CORPS OF ENGINEERS
OFFICE OF THE DISTRICT ENGINEER
PITTSBURGH, PENNSYLVANIA

PREPARED BY: F.D.
DRAWN BY: R.H.S.
CHECKED BY: F.B.
SUBMITTED BY: [Signature]
APPROVED: [Signature] DATE: 15 AUGUST 1963
APPROVAL RECOMMENDED: [Signature]
APPROVED FOR: [Signature] COLONEL, CORPS OF ENGINEERS, DISTRICT ENGINEER

ALLEGHENY RESERVOIR
ALLEGHENY RIVER
CEMETERY RELOCATIONS
LOCATION MAP, VICINITY MAP & INDEX

DRAWING NUMBER
038-UI-69/31
SHEET 1 OF 50