


LAKE COUNTY STORMWATER MANAGEMENT COMMISSION

SEAVEY DITCH AND LAKE CHARLES RESTORATION PLAN

INDEX	
DESCRIPTION	SHEET NO.
COVER SHEET	1
GENERAL NOTES AND UTILITY MATRIX	2 – 3
SUMMARY OF QUANTITIES	4
EARTHWORK SCHEDULE	5
ALIGNMENT, TIES AND BENCHMARKS	6
OVERALL PLAN	7
TYPICAL SECTIONS AND DETAILS	8
EXISTING CONDITIONS AND REMOVAL PLANS	9 – 12
PROPOSED CONDITIONS PLAN	13 – 16
PROPOSED GRADING PLAN	17
DRAINAGE PLAN AND PROFILES	18 – 22
SEED MIXES	23
EROSION CONTROL DETAILS AND GENERAL NOTES	24 – 26
SEDIMENT EROSION CONTROL, ACCESS, AND STORMWATER BYPASS PLAN	27 – 28
CONSTRUCTION DETAILS	29
CROSS SECTIONS	30 – 43

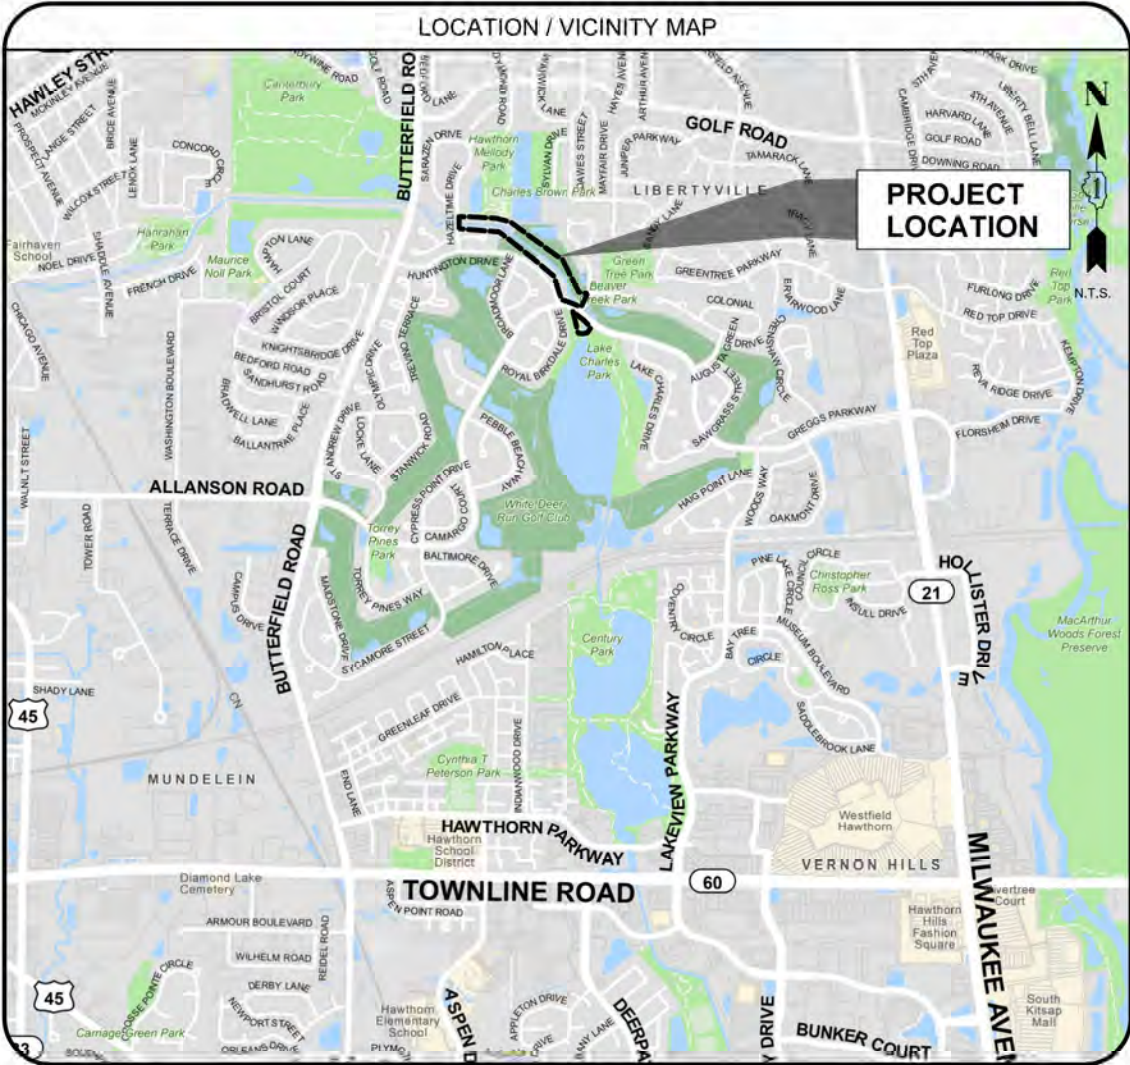

STANDARDS/DETAILS	
IDOT STD 280001-07	TEMPORARY EROSION CONTROL SYSTEMS
IDOT STD 701001-02	OFF-ROAD OPERATIONS, 2L, 2W, MORE THAN 15' AWAY
IDOT STD 701006-05	OFF-ROAD OPERATIONS, 2L, 2W, 15' TO 24" FROM PAVEMENT EDGE
IDOT STD 701101-05	OFF-ROAD OPERATIONS, MULTILANE, 15' TO 24" FROM PAVEMENT EDGE
IDOT STD 701106-02	OFF-ROAD OPERATIONS, MULTILANE, MORE THAN 15' AWAY
IDOT STD 701801-06	SIDEWALK, CORNER OR CROSSWALK CLOSURE
IDOT STD 701901-09	TRAFFIC CONTROL DEVICES
IDOT STD 720001-01	SIGN MOUNT DETAILS
IDOT STD 720006-04	SIGN PANEL ERECTION DETAILS
IDOT STD 720011-01	METAL POST FOR SIGNS
LC7000	MODIFIED STANDARD 701011 TWO LANE, TWO WAY, OFF-ROAD OPERATIONS DAY OPERATIONS ONLY

PROVIDED IN BID BOOK

BENCHMARK
SEE ALIGNMENT, TIES, AND BENCHMARKS SHEET 6

LOCATION

CALL JULIE 811
WITH THE FOLLOWING:
COUNTY: LAKE COUNTY
CITY-TOWNSHIP: LIBERTYVILLE TOWNSHIP 44N
RANGE 11E SECTION 28, 29, 32, 33
VILLAGE OF VERNON HILLS
48 HOURS BEFORE YOU DIG.
EXCLUDING SAT., SUN., & HOLIDAYS


THE CONTRACTOR SHALL BE SOLELY RESPONSIBLE FOR JOB SITE SAFETY AS WELL AS SUPERVISION/DIRECTION AND MEANS/METHODS OF CONSTRUCTION


BRYAN L. LUKE
ILLINOIS REGISTRATION No. 062-054957
EXPIRATION DATE: 11/30/25

CONSTRUCTABILITY REVIEW BY	
KELLEY KNOWLES	9/1/2024
REVIEWER	DATE

CLIENT: 
VILLAGE OF VERNON HILLS
2290 EVERGREEN DRIVE
VERNON HILLS, IL. 60061


CHRISTOPHER B. BURKE ENGINEERING, LTD.
9575 W. Higgins Road, Suite 600
Rosemont, Illinois 60018
(847) 823-0500
PROFESSIONAL DESIGN FIRM NO. 184-001175-0014
EXPIRATION DATE: 04/30/25

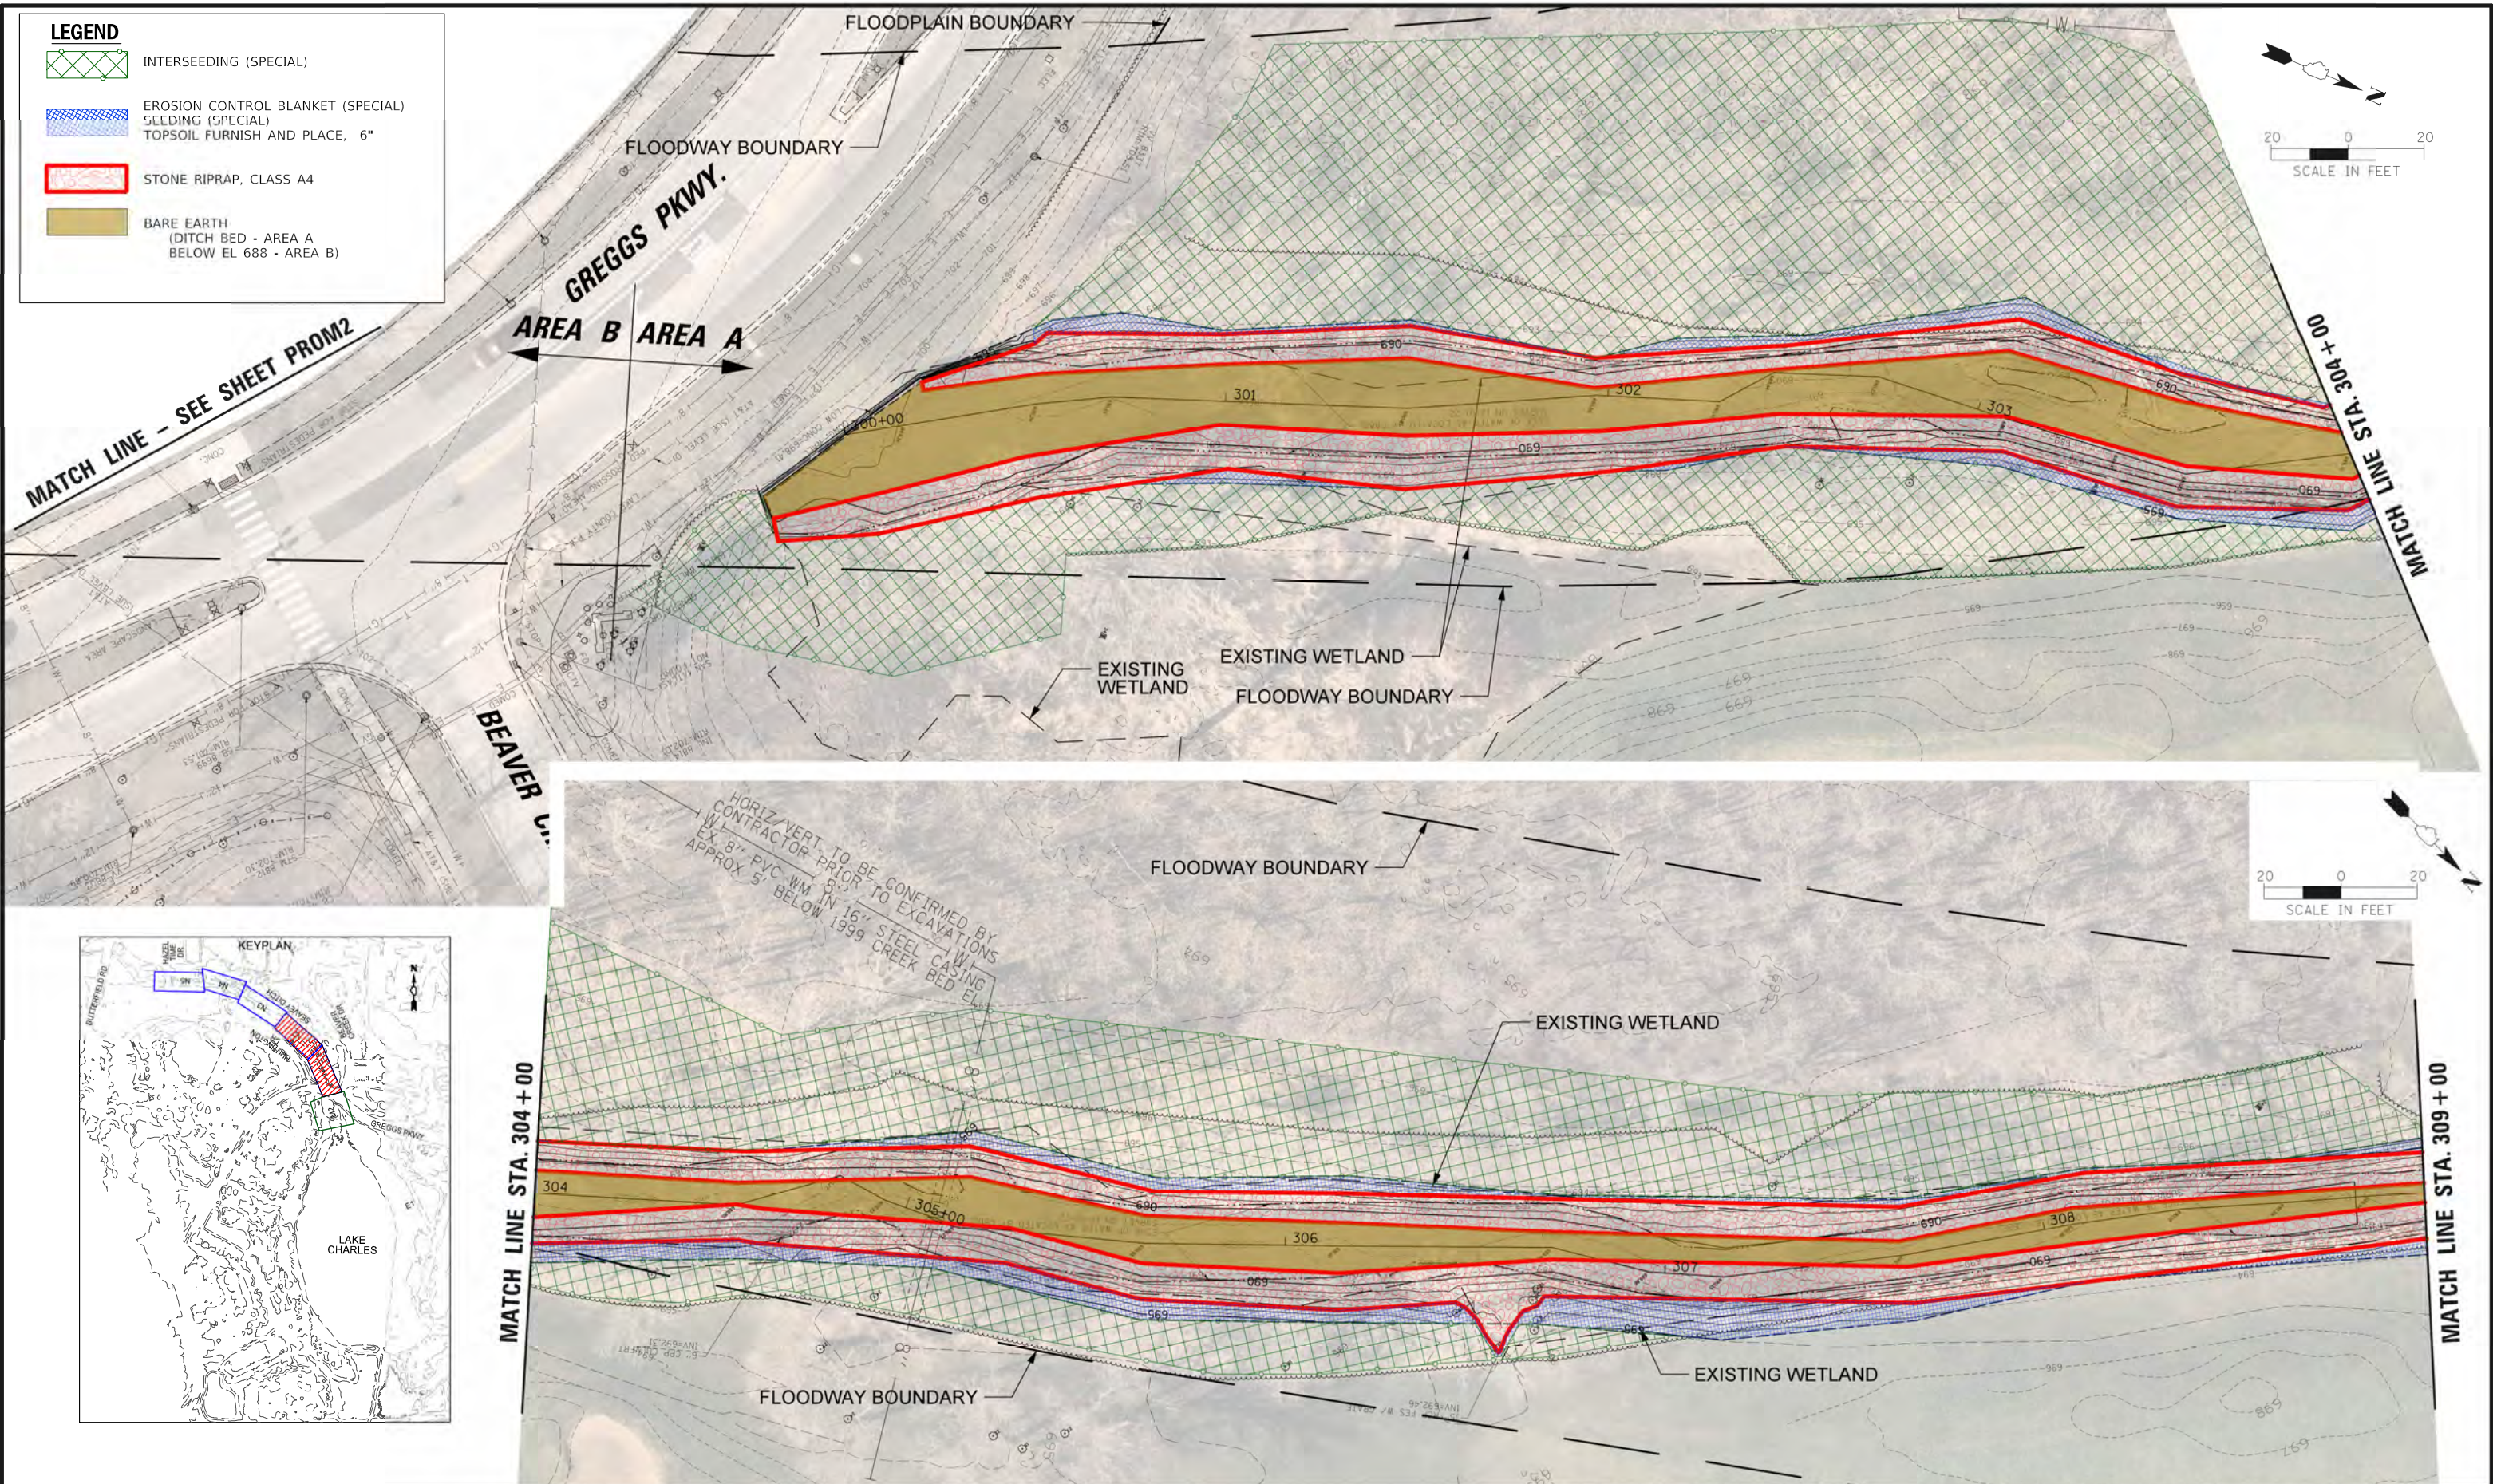

CHRISTOPHER B. BURKE ENGINEERING, LTD.
9575 W. Higgins Road, Suite 600
Rosemont, Illinois 60018
(847) 823-0500

CLIENT:
Stormwater
MANAGEMENT COMMISSION
LAKE COUNTY, IL
500 WEST WINCHESTER ROAD
LIBERTYVILLE, IL 60048

VILLAGE OF VERNON HILLS
2290 EVERGREEN DRIVE
VERNON HILLS, IL. 60061




NO.	DATE	NATURE OF REVISION	CHKD.	FILE NAME	DSGN.	VAR	MODEL:
				N:\LAKECO\220180-DITCH\Civil\PRO-CREEK-NI-220180-Ditch.SHT	DWN.	PM	
					CHKD.	BLL	LMF
					SCALE:	20'	
					PLOT DATE:	10/23/2024	
					CAD USER:	bluke	
						Default	

TITLE:
SEAVEY DITCH AND LAKE CHARLES RESTORATION PLAN
PROPOSED CONDITIONS PLAN

PROJ. NO. 220180
DATE: 10/23/24-BID
SHEET 14 OF 43
DRAWING NO.
PRON1

LEGEND

- INTERSEEDING (SPECIAL)
- EROSION CONTROL BLANKET (SPECIAL)
SEEDING (SPECIAL)
TOPSOIL FURNISH AND PLACE, 6"
- STONE RIPRAP, CLASS A4
- BARE EARTH
(DITCH BED - AREA A
BELOW EL 688 - AREA B)

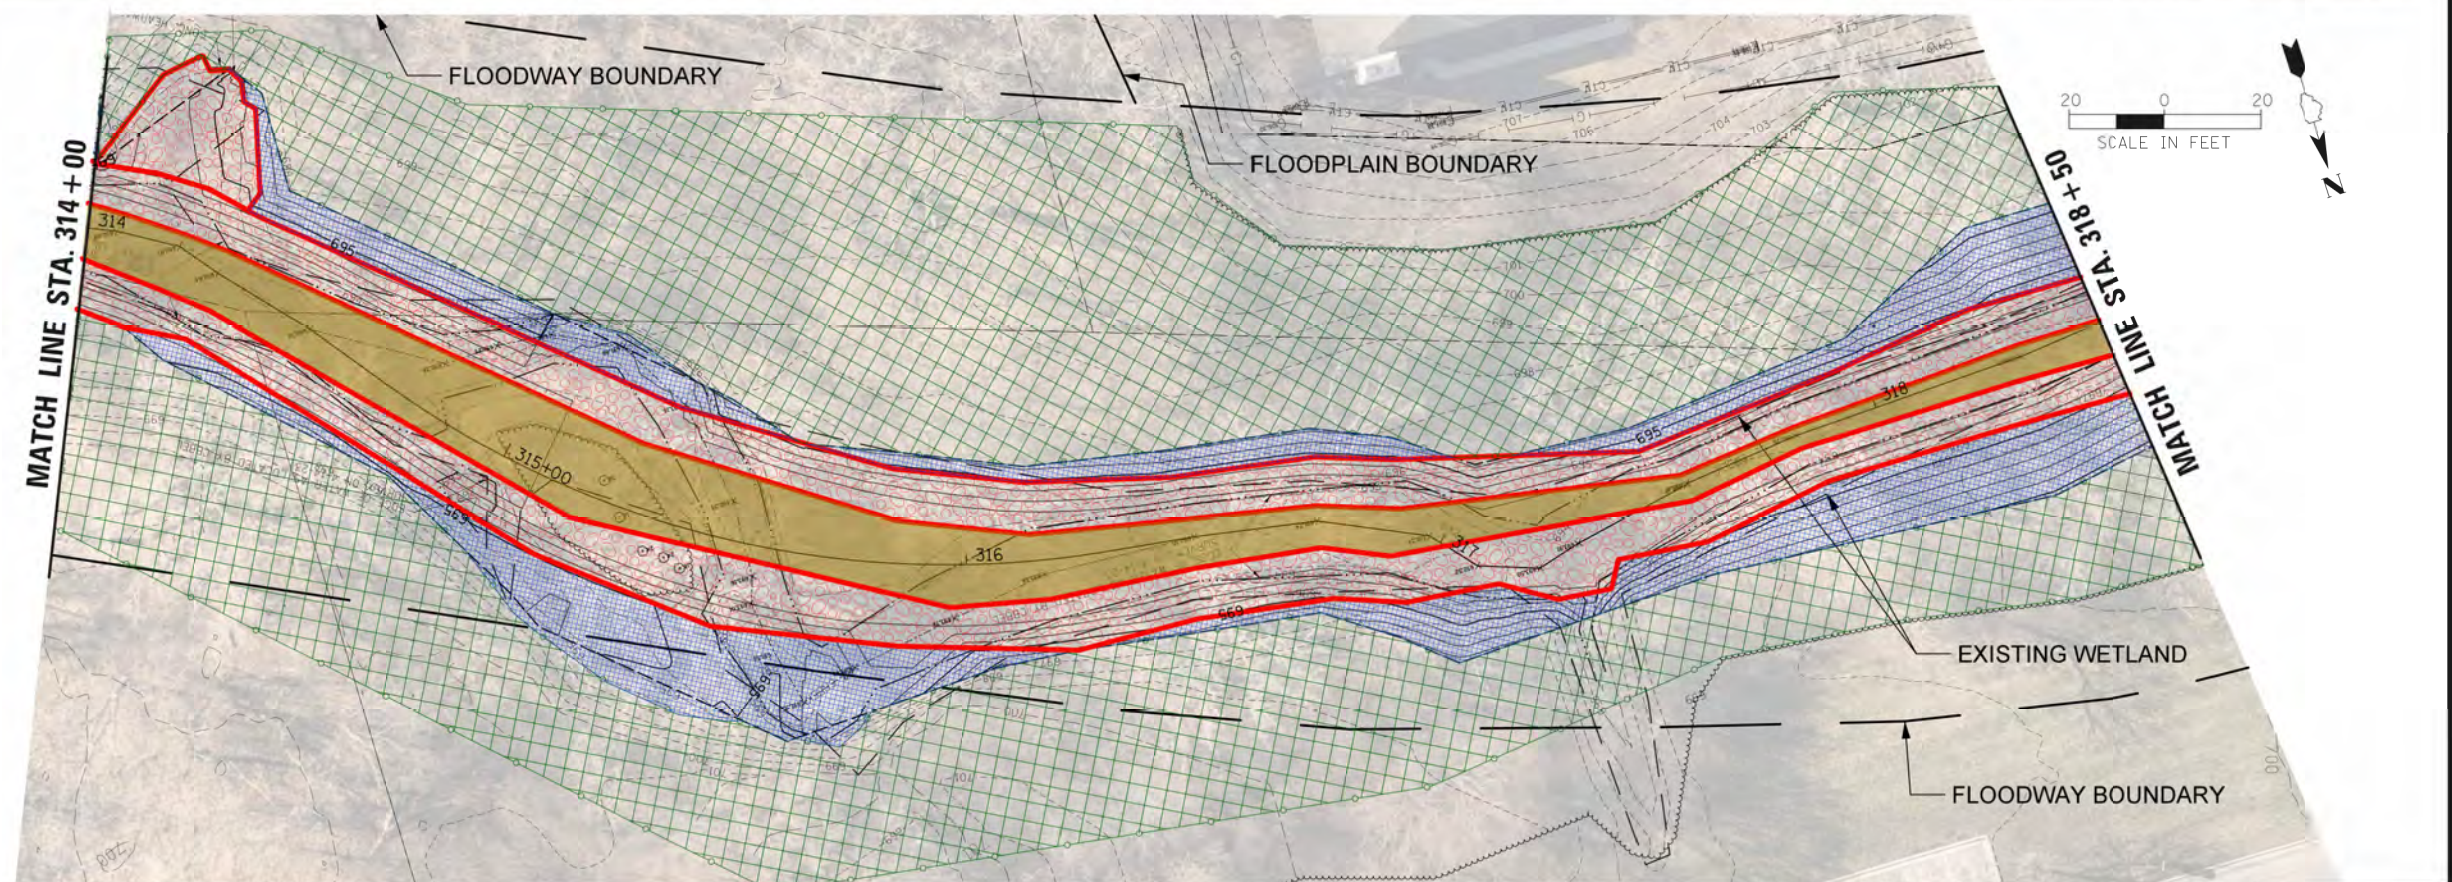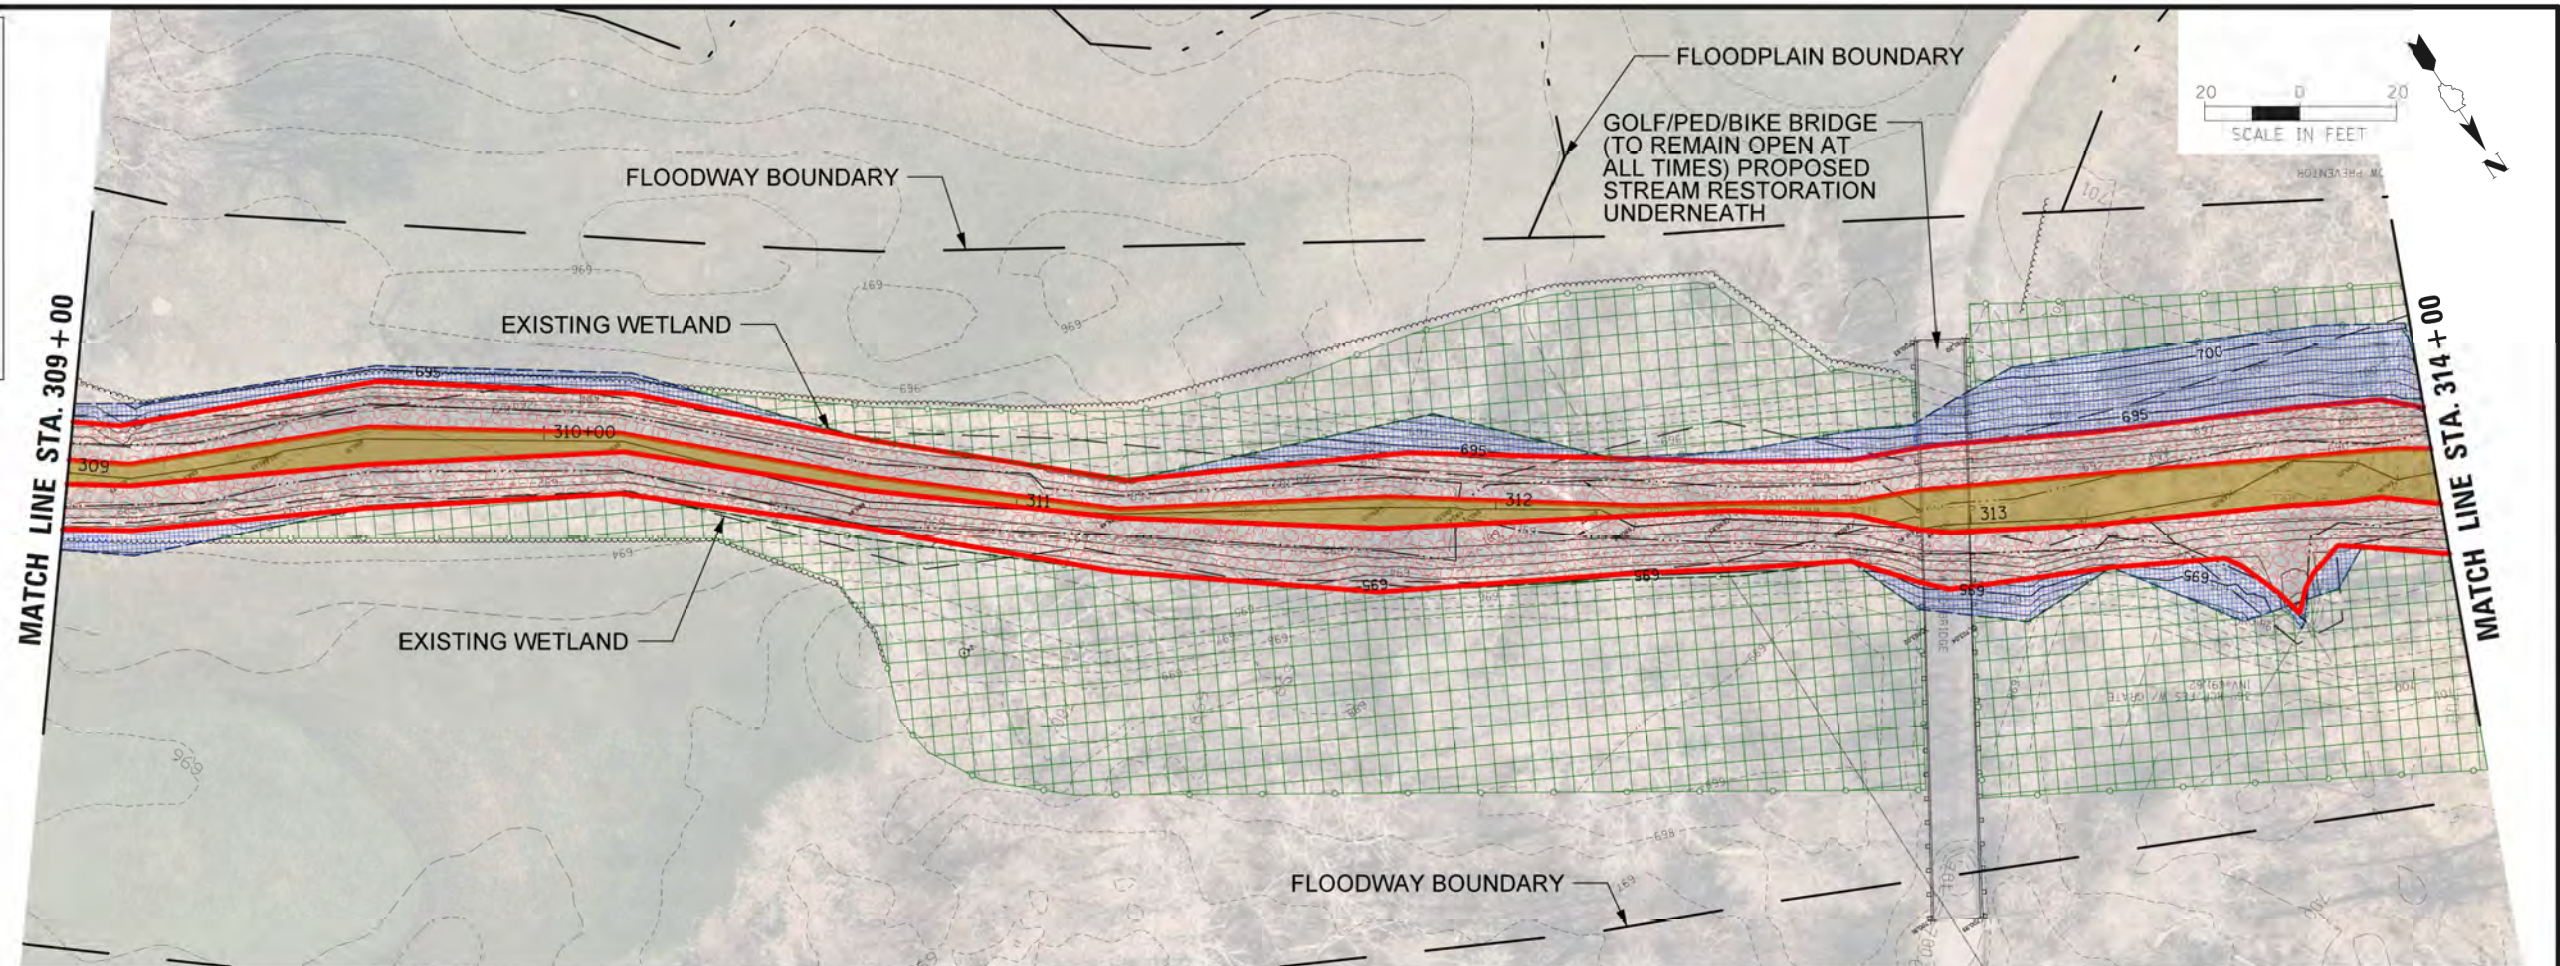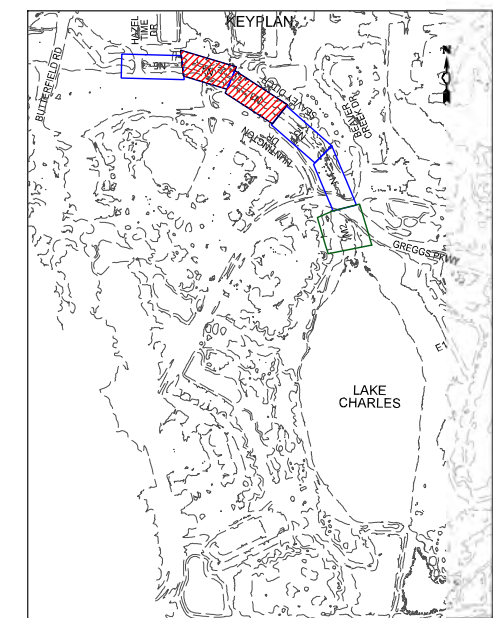

CHRISTOPHER B. BURKE ENGINEERING, LTD.
9575 W. Higgins Road, Suite 600
Rosemont, Illinois 60018
(847) 823-0500

CLIENT:
Stormwater
MANAGEMENT COMMISSION
LAKE COUNTY, IL
500 WEST WINCHESTER ROAD
LIBERTYVILLE, IL 60048

VILLAGE OF VERNON HILLS
2290 EVERGREEN DRIVE
VERNON HILLS, IL. 60061




NO.	DATE	NATURE OF REVISION	CHKD.	MODEL:	DSGN.	VAR
					DWN.	PM
					CHKD.	BLL LMF
					SCALE:	20'
					PLOT DATE:	10/23/2024
					CAD USER:	bluke
					MODEL:	Default

TITLE:	SEAVEY DITCH AND LAKE CHARLES RESTORATION PLAN	PROJ. NO. 220180
	PROPOSED CONDITIONS PLAN	DATE: 10/23/24-BID
		SHEET 15 OF 43
		DRAWING NO.
		PRON2



114

5

 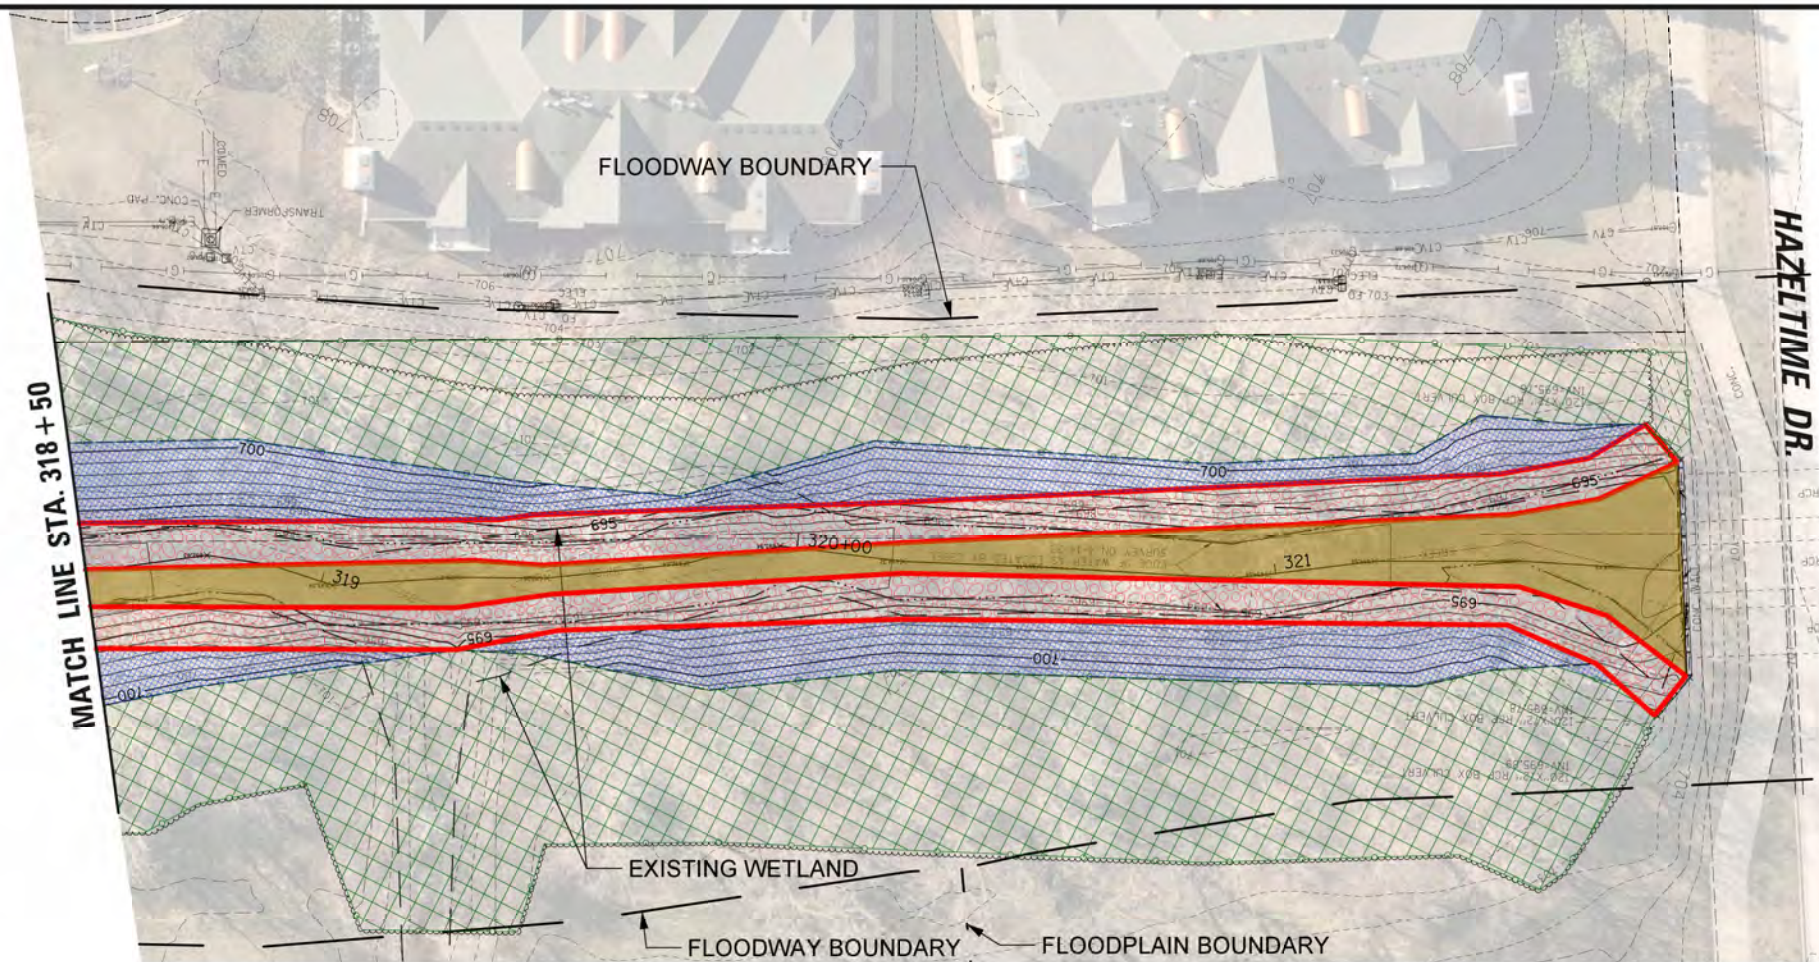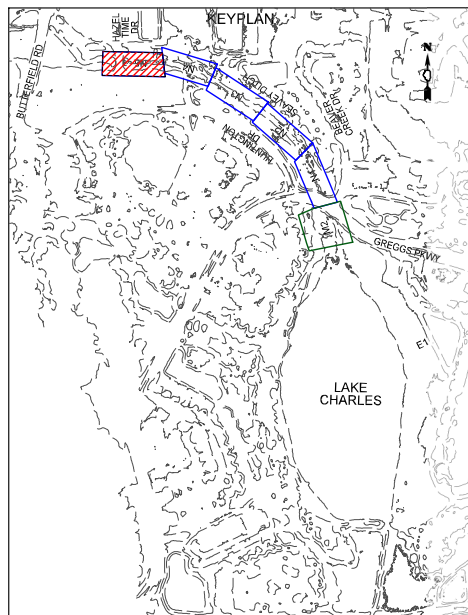

CHRISTOPHER B. BURKE ENGINEERING, LTD.
9575 W. Higgins Road, Suite 600
Rosemont, Illinois 60018
(847) 823-0500

CLIENT:

Stormwater
MANAGEMENT COMMISSION
LAKE COUNTY, IL
500 WEST WINCHESTER ROAD
LIBERTYVILLE, IL 60048

**VILLAGE
OF
VERNON HILLS**
2290 EVERGREEN DRIVE
VERNON HILLS, IL. 60061

				DSGN.	VAR	
				DWN.	PM	
				CHKD.	BLL	LMF
				SCALE:	20'	
				PLOT DATE:	10/23/2024	
				CAD USER:	bluke	
NO.	DATE	NATURE OF REVISION	CHKD.	MODEL:	Default	
FILE NAME	N:\LAKECO\220180-DITCH\Civil\PRO-CREEK-N3.220180-Ditch.SHT					

TITLE:	
--------	--

SEAVEY DITCH AND LAKE CHARLES RESTORATION PLAN

PROPOSED CONDITIONS PLAN


PROJ. NO. 220180

DATE: 10/23/24-BID


SHEET 16 OF 43

DRAWING NO.


PRON3

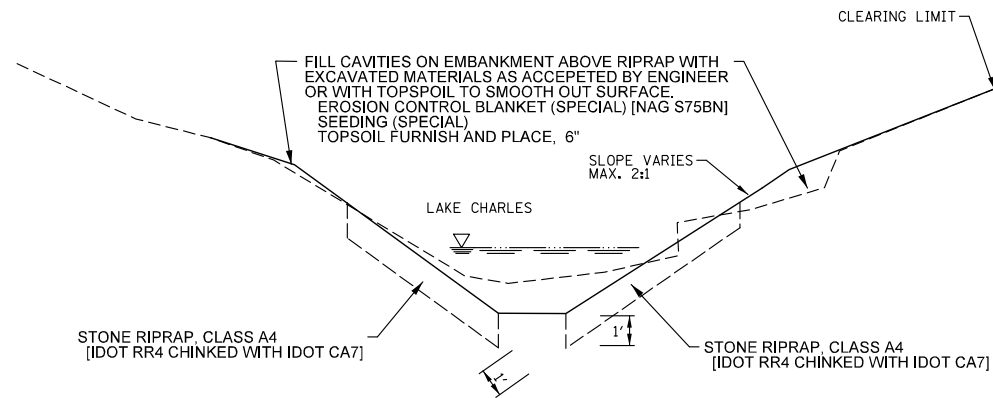


**TYPICAL SECTIONS
LAKE CHARLES SEDIMENT TRAP**
204+50 - 206+75

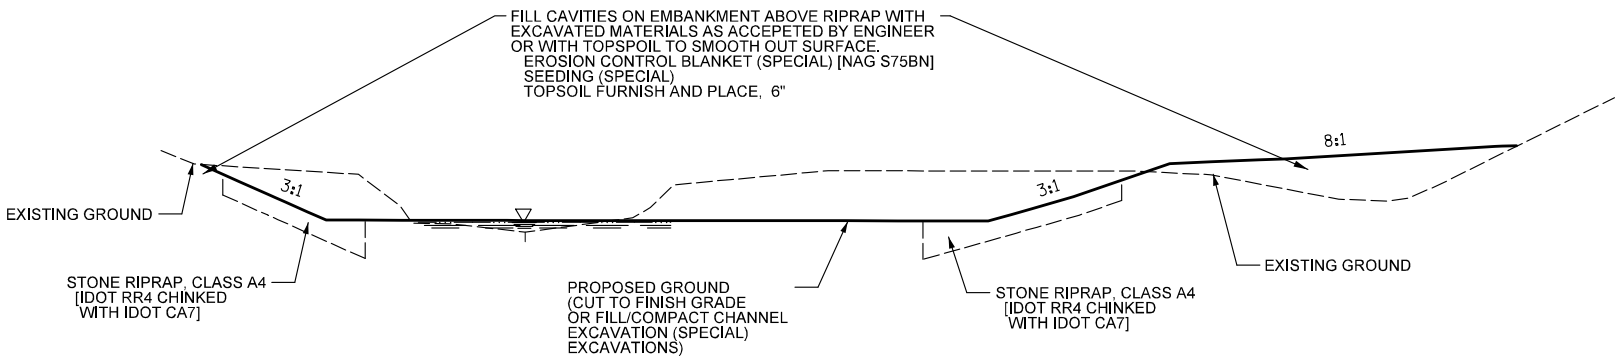

**TYPICAL SECTIONS
SEAVY DITCH**
315+00 - 320+00

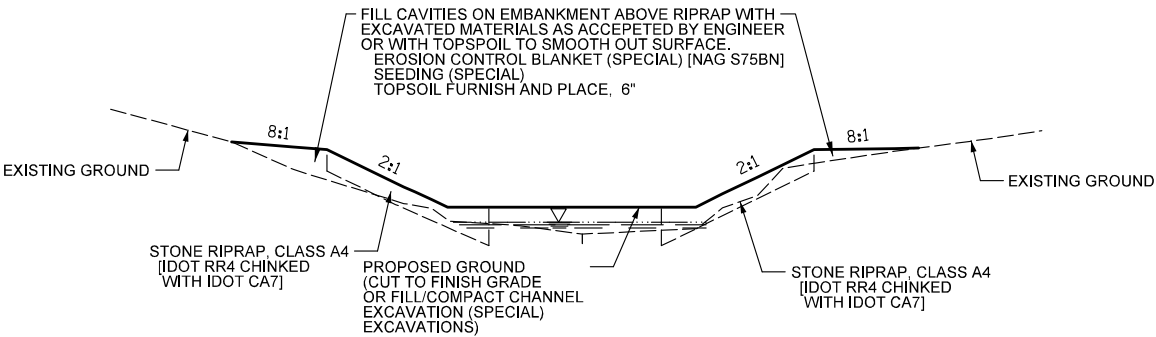

**TYPICAL SECTIONS
SEAVY DITCH**
307+50 - 315+00

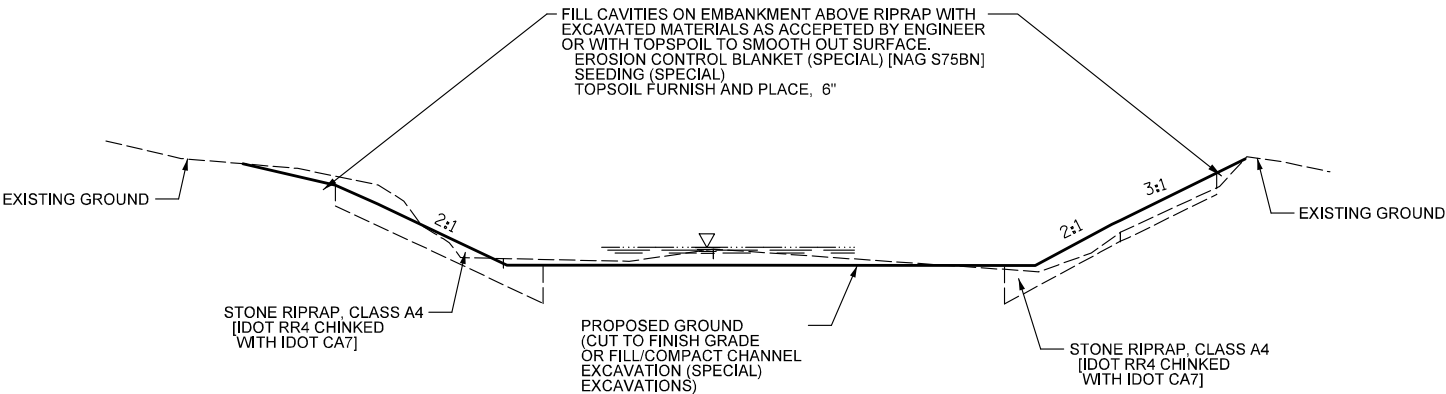

**TYPICAL SECTIONS
SEAVY DITCH**
300+00 - 307+00



CHRISTOPHER B. BURKE ENGINEERING, LTD.
9575 W. Higgins Road, Suite 600
Rosemont, Illinois 60018
(847) 823-0500

CLIENT:



500 WEST WINCHESTER ROAD
LIBERTYVILLE, IL 60048

**VILLAGE
OF
VERNON HILLS**

2290 EVERGREEN DRIVE
VERNON HILLS, IL 60061

				DSGN.	VAR	
				DWN.	PM	
				CHKD.	BLL	LMF
				SCALE:		
				PLOT DATE:	10/23/2024	
				CAD USER:	bluke	
				MODEL:	Default	
NO.	DATE	NATURE OF REVISION			CHKD.	
FILE NAME	N:\LAKECO\220180-DITCH\Civil\TYP_220180-01-Ditch.SHT					

TITLE:

**SEAVEY DITCH AND LAKE CHARLES
RESTORATION PLAN**
TYPICAL SECTIONS AND DETAILS

PROJ. NO. 220180

DATE: 10/23/24-BID

SHEET 8 OF 43

DRAWING NO.

TYP1