

Exhibit 1




CLIENT:	TITLE:	CBBEL# 22-0179	
LAKE COUNTY SMC	APPROXIMATE WETLAND DELINEATION	DATE: 2/14/2024	
 CHRISTOPHER B. BURKE Engineering, Ltd. 9575 W. Higgins Road, Suite 600, Rosemont, Illinois 60018 (847)823-0500		EXH 7	
DSGN.			SCALE: 1"= 100'
DWN. KEK			USER: kkopija
CHKD. JMA		PLOT DATE: 2/14/2024	
FILE NAME: 220179_AWD Wetland 7			

Exhibit 2

Legend

- Existing Culvert
- Drainage Swale Boundary
- Approximate Property Boundary

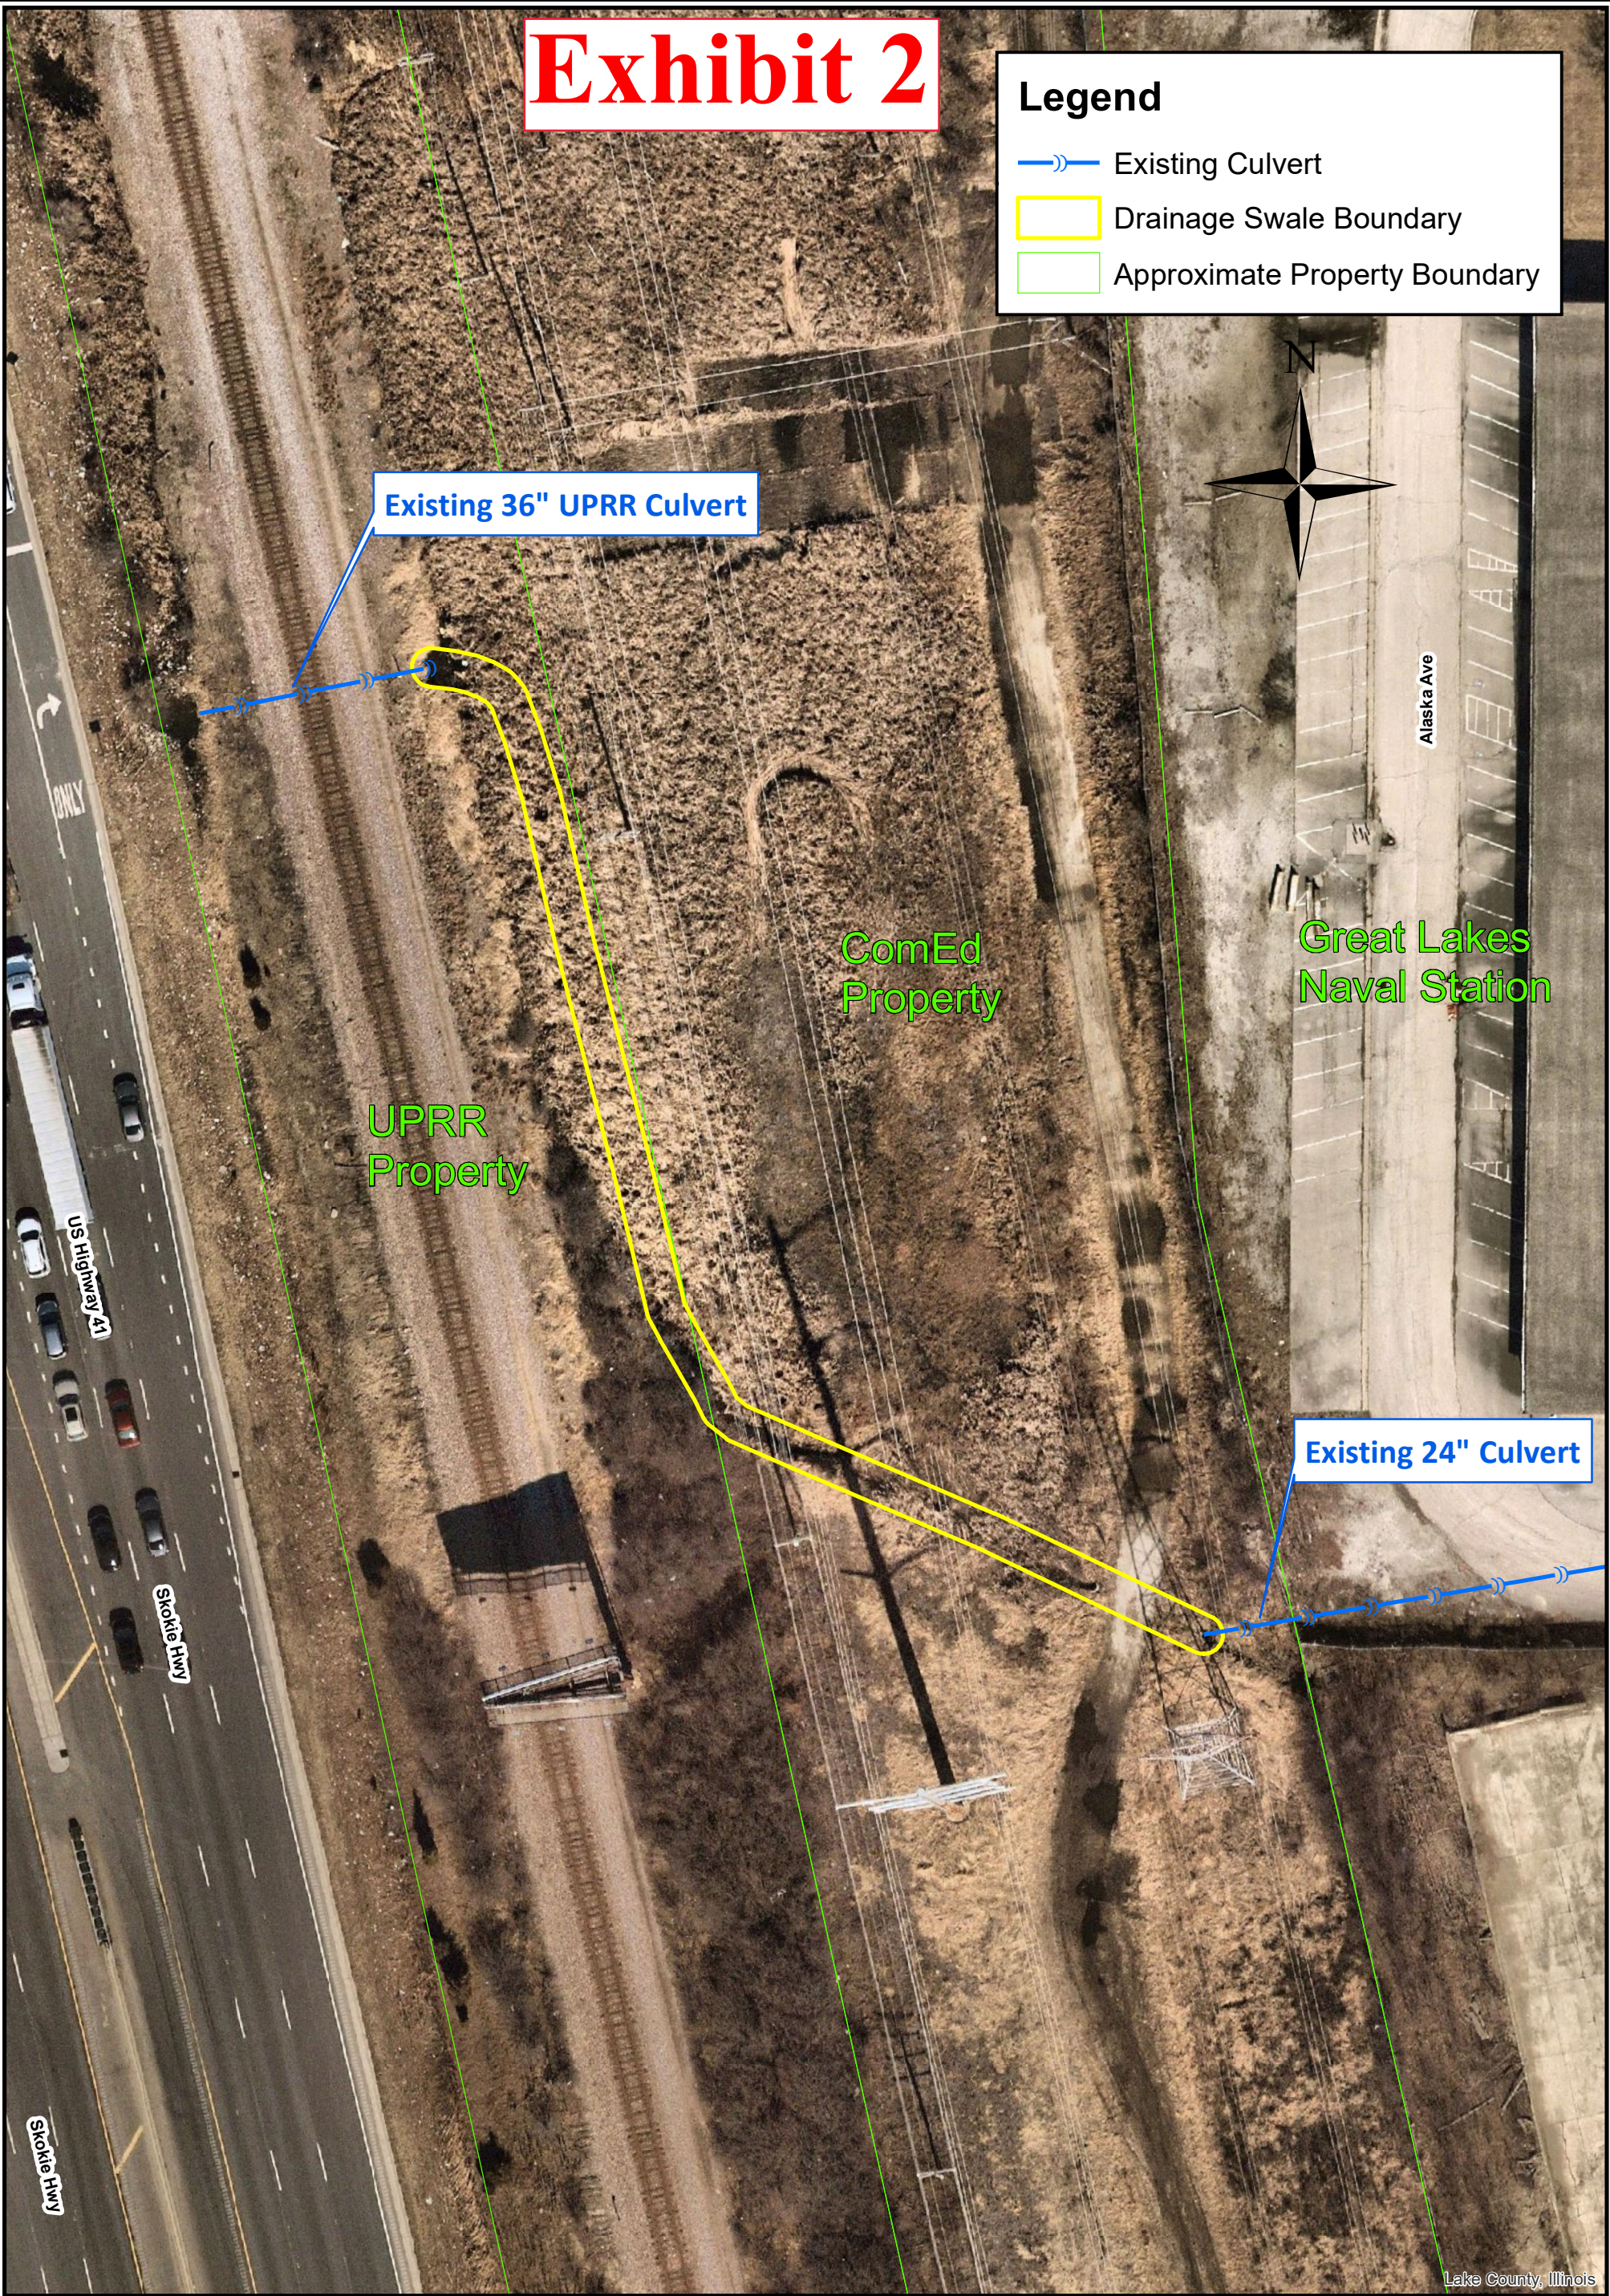

Scale: 1 inch = 40 feet



Christopher B. Burke Engineering, Ltd.
9575 West Higgins Road, Suite 600
Rosemont, IL 60018
(847) 823-0500 / FAX (847) 823-0520

CLIENT LAKE COUNTY SMC		PROJECT NO. 220179	
TITLE NORTHERN RAILROAD CULVERT DRAINAGE - 2020 AERIAL			DATE 1/31/23
			EXHIBIT 10

