



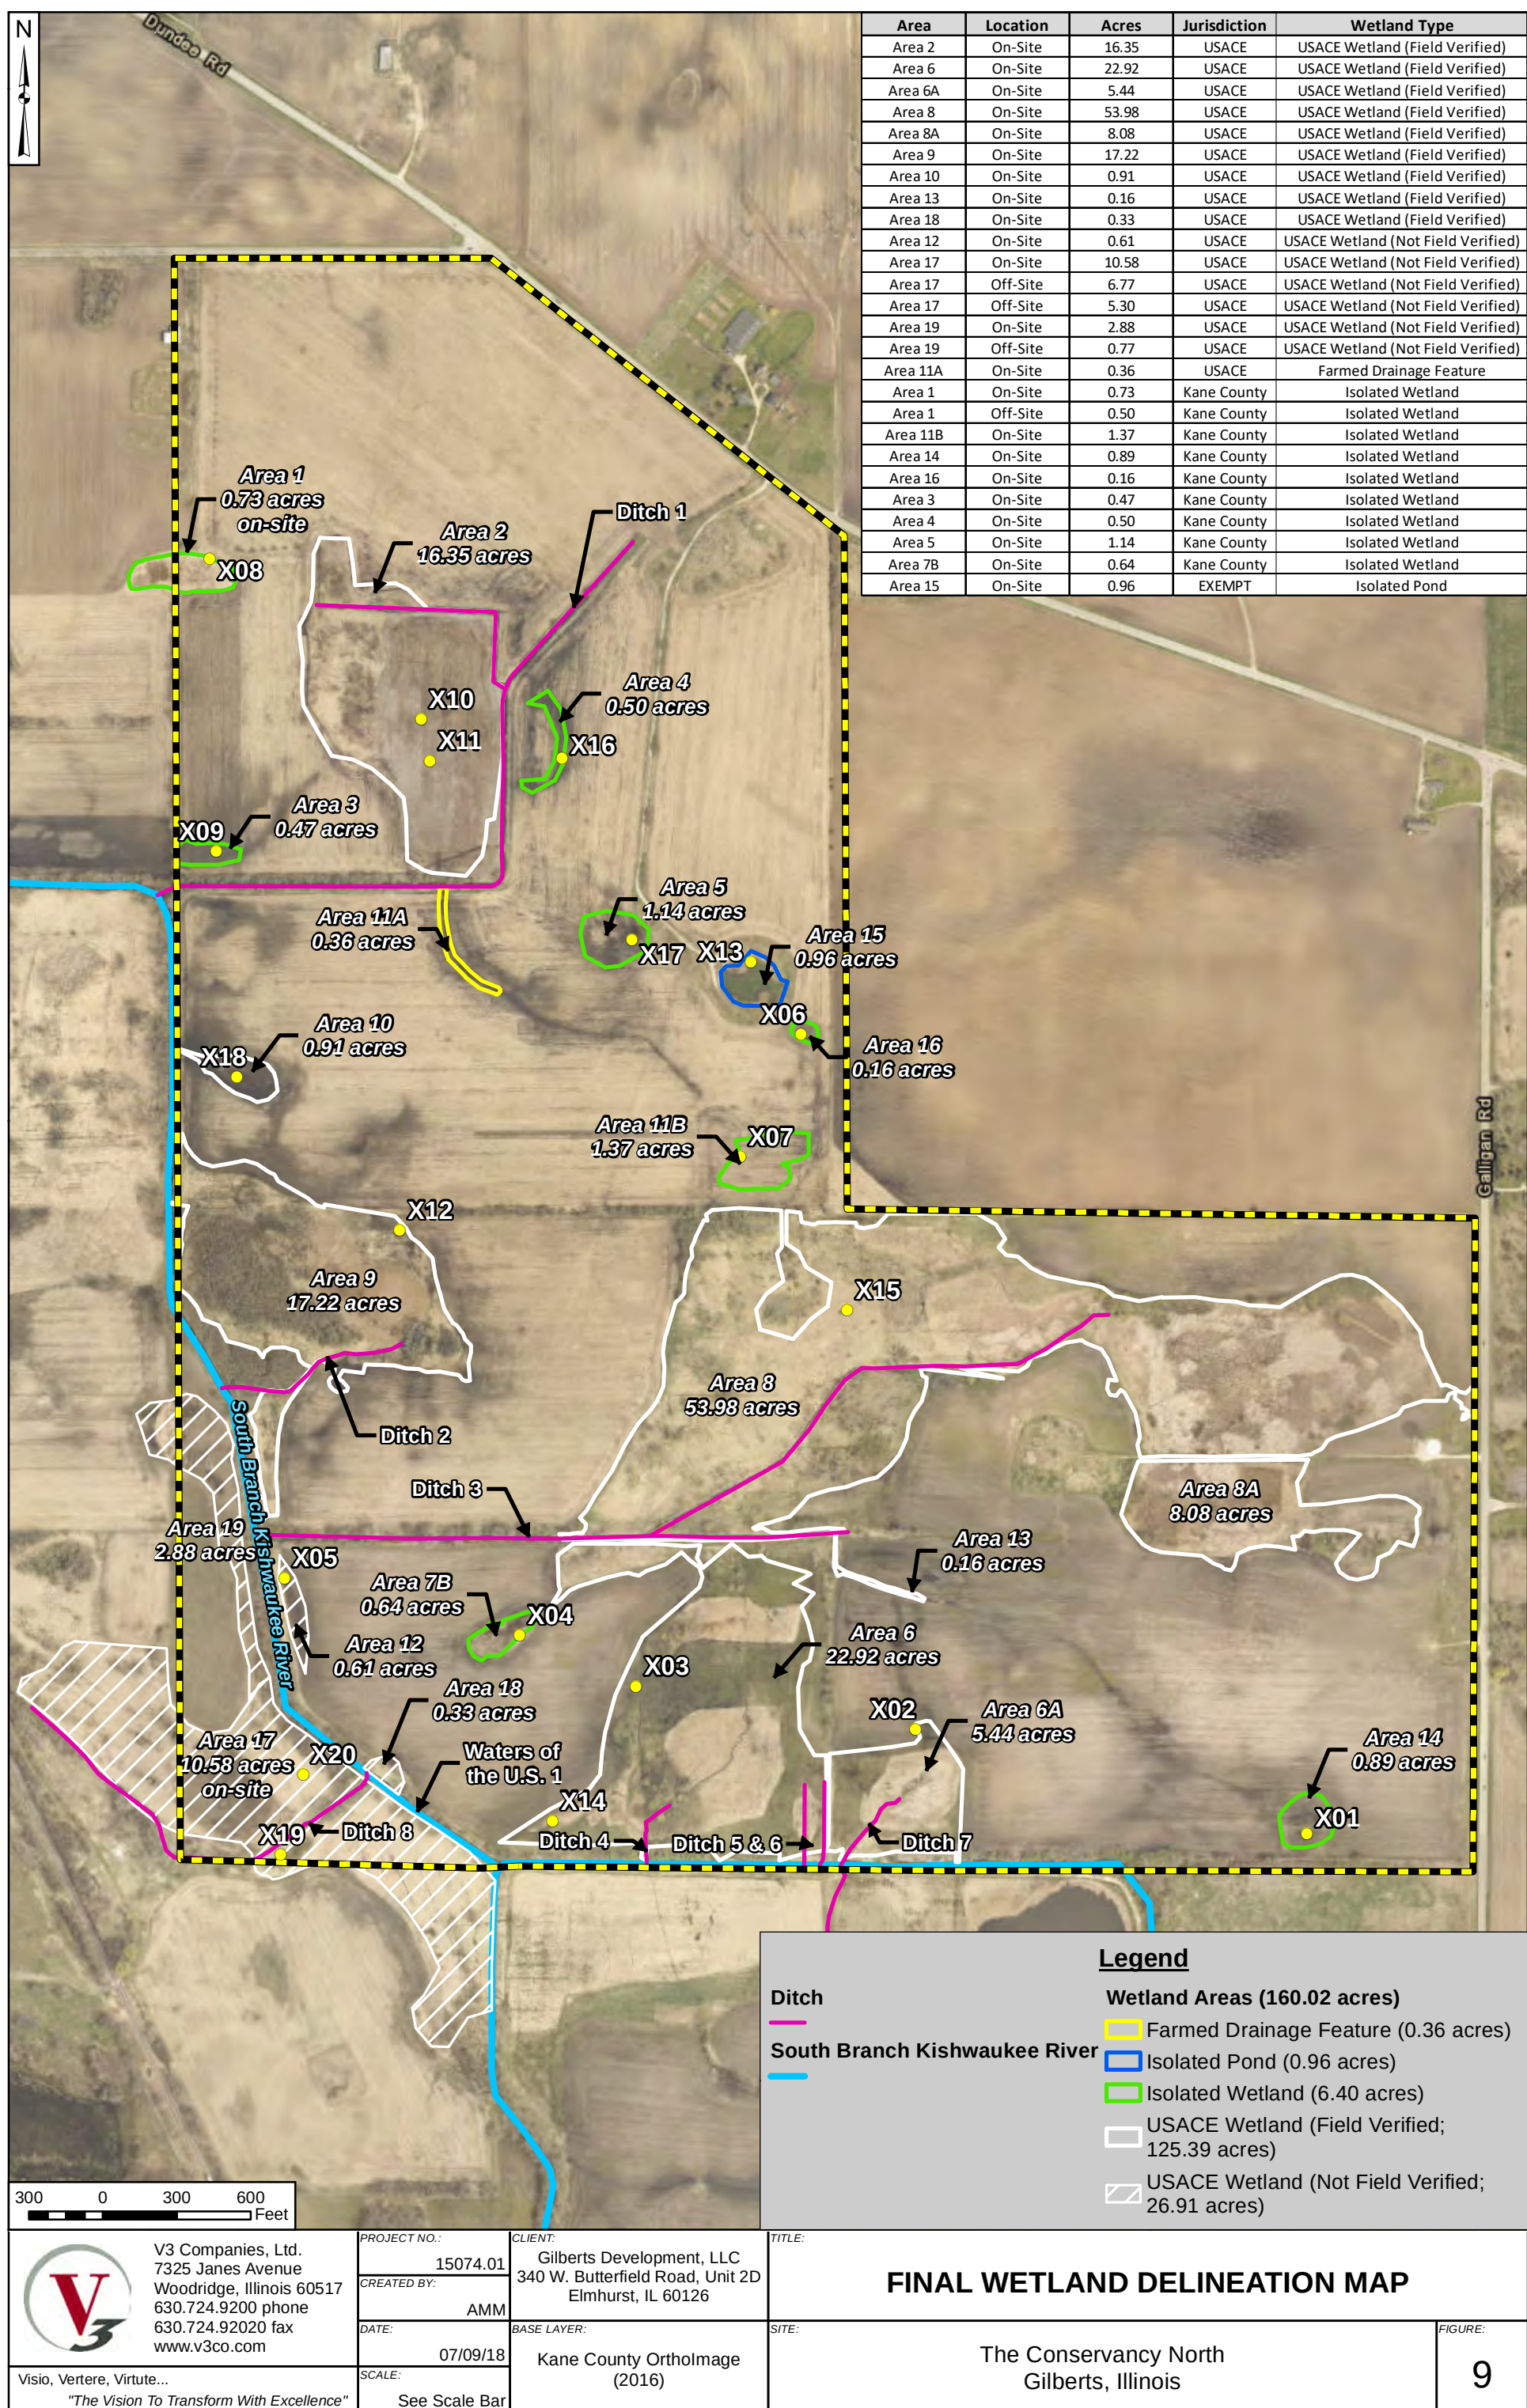

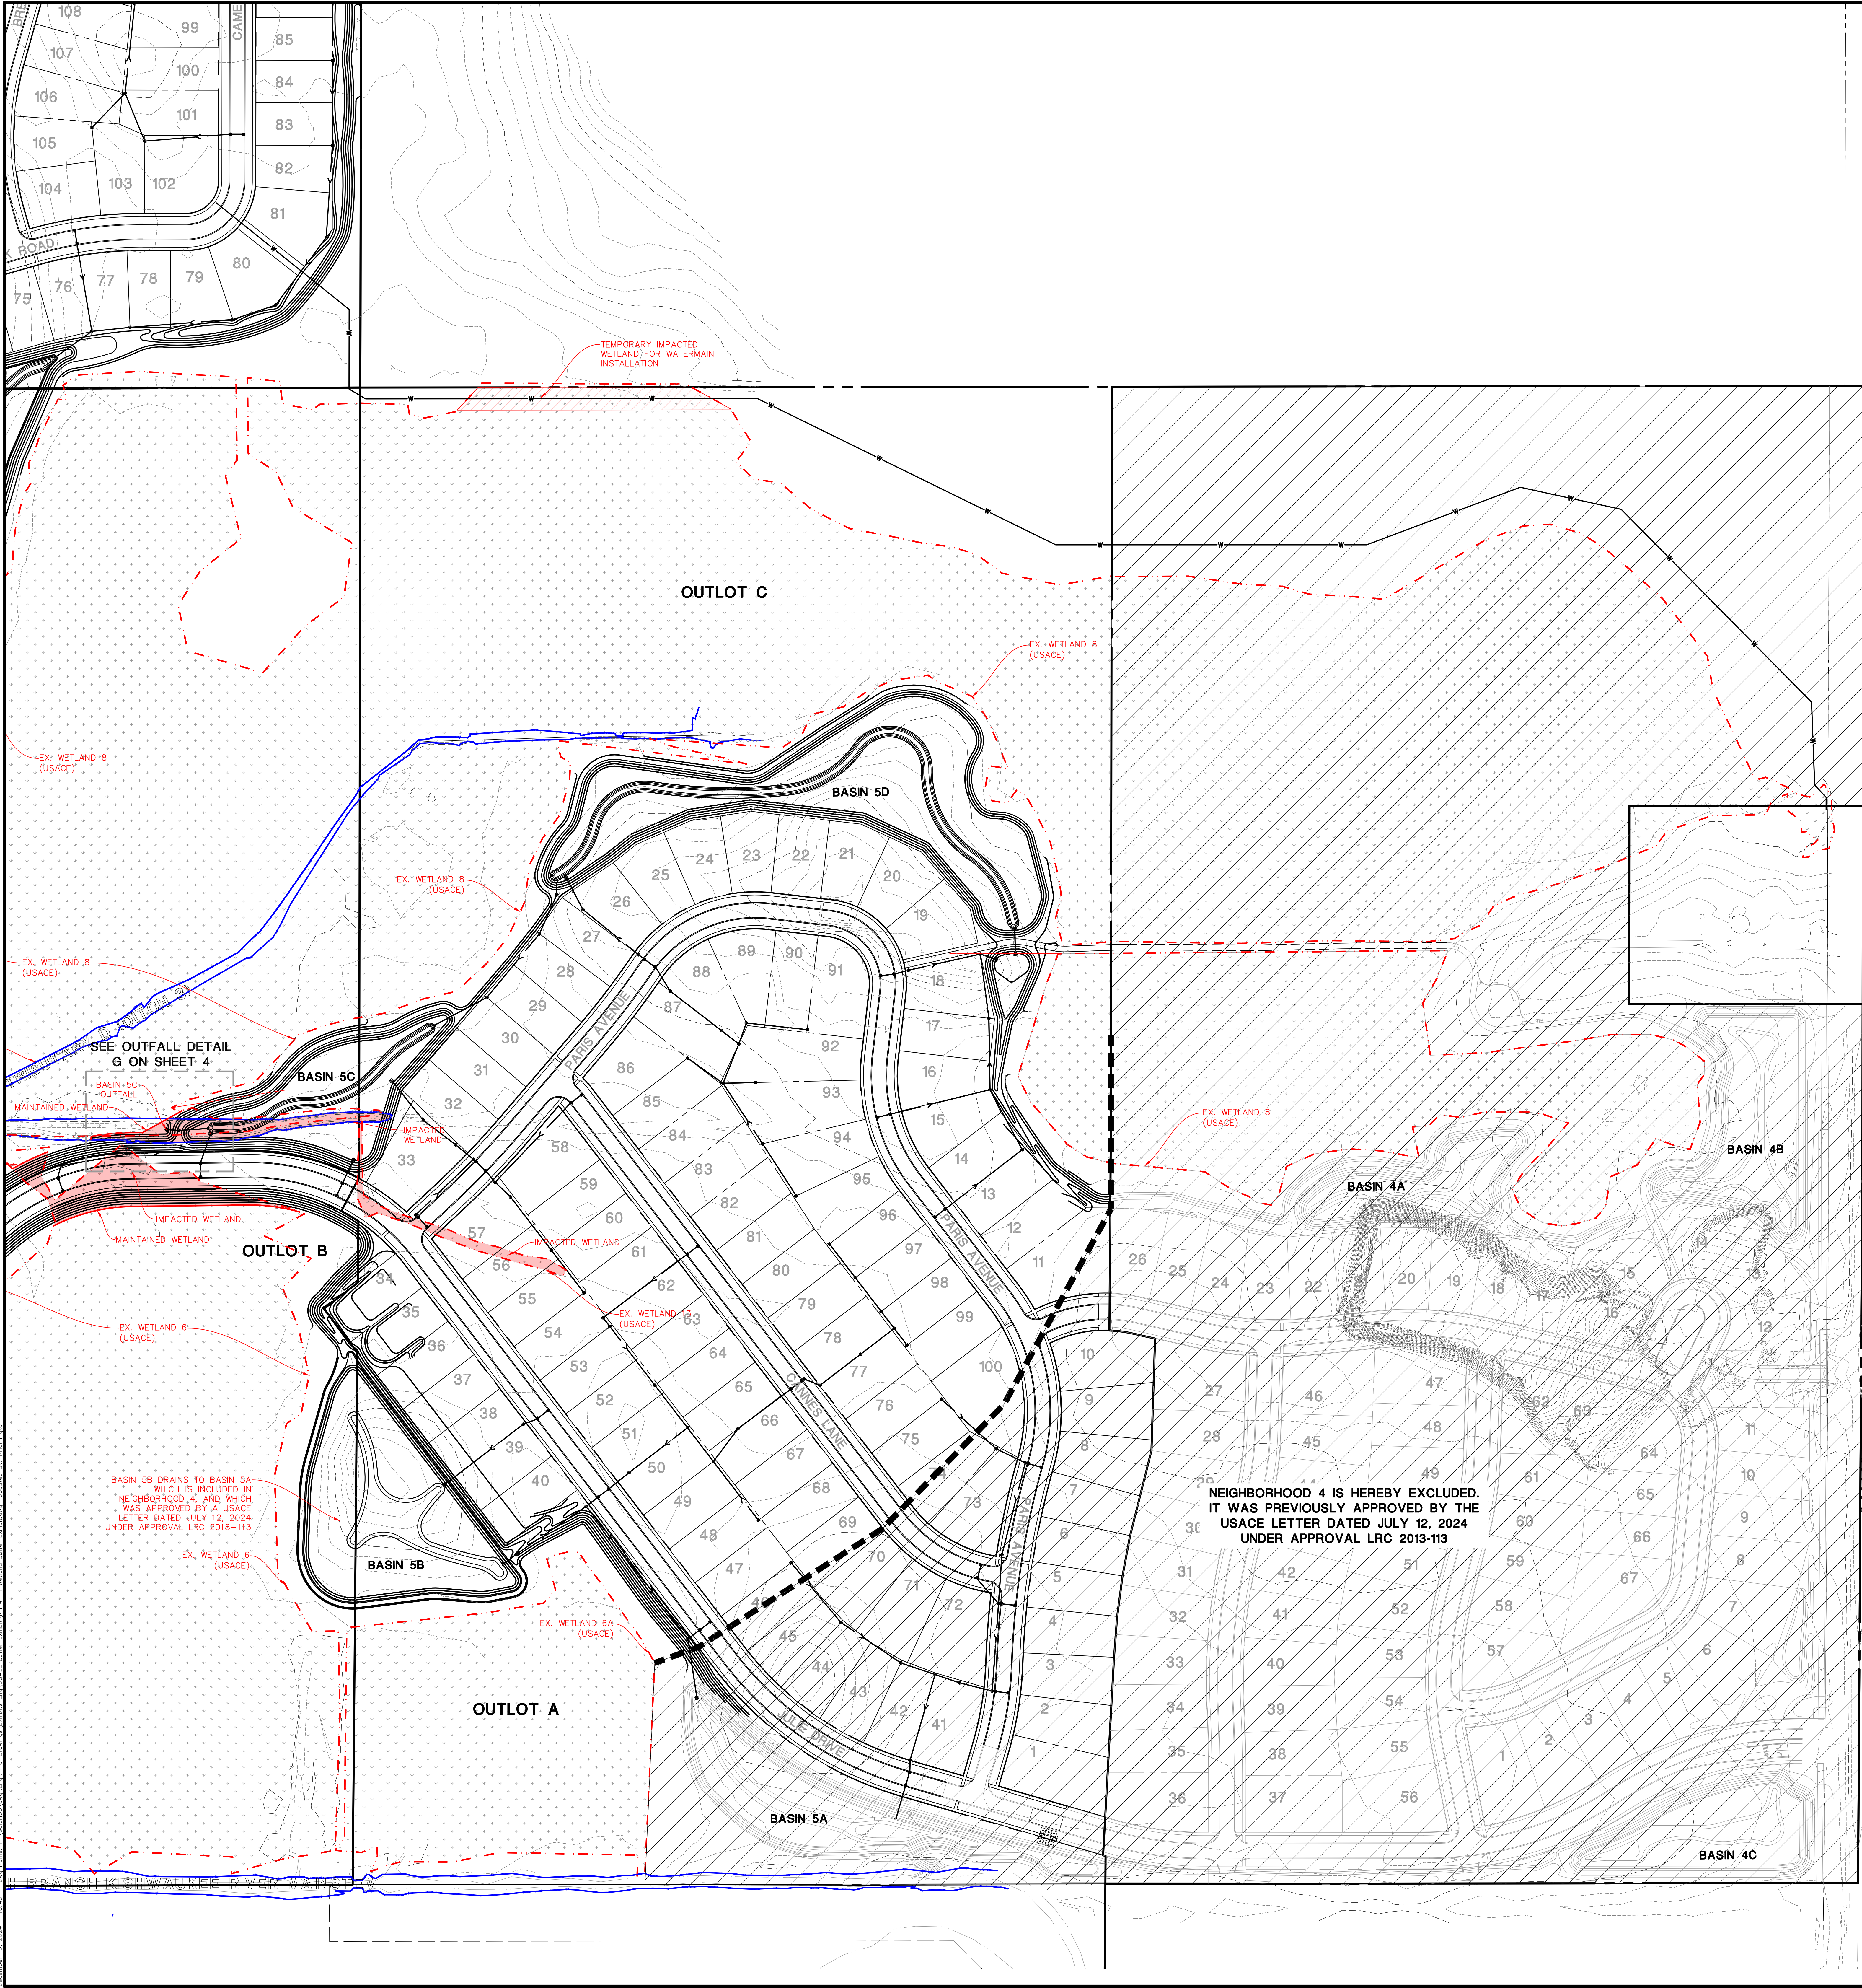

USACE WETLAND IMPACT SUMMARY				
WETLAND LABEL	WETLAND AREA (AC)	WETLAND IMPACT (AC)	TEMPORARY IMPACT (AC)	MAINTAINED WETLAND AREA (AC)
WETLAND 6	22.92	0.94	-	21.98
WETLAND 8	53.98	0.29	0.40	53.69
WETLAND 9	17.22	0.10	-	17.12
WETLAND 11A	0.36	0.36	-	0.00
WETLAND 13	0.16	0.16	-	0.00

USACE WATERS OF THE US IMPACT SUMMARY	
WOU LABEL	PERMANENT IMPACT (AC)
TRIBUTARY C (DITCH 1)	0.18
TRIBUTARY D (DITCH 3)	0.10
TOTAL	0.28

LEGEND

ORDINARY HIGH WATER MARK*

EXISTING WETLAND LIMITS

MAINTAINED WETLAND LIMITS

WETLAND IMPACT

TEMPORARY WETLAND IMPACT

WATERS OF THE US IMPACT

*AS DELINEATED BY MIDWEST ECOLOGICAL, AUGUST 2024

- NOTES:
- BOUNDARY INFORMATION BASED ON MANHARD CONSULTING ALTA/NSPS LAND TITLE SURVEY DATED 03/22/21
 - ONSITE TOPOGRAPHIC SURVEY WITHIN LIMITS OF NEIGHBORHOODS 4 AND 5 BASED ON MANHARD CONSULTING COMPLETED SURVEY DATA PROVIDED BY MANHARD CONSULTING DATED 05/26/23. DATUM NAVD88
 - TOPOGRAPHIC SURVEY WITHIN LIMITS OF NEIGHBORHOODS 6-11 BASED ON MANHARD CONSULTING COMPLETED SURVEY DATA PROVIDED BY MANHARD CONSULTING DATED 05/26/23. DATUM NAVD88
 - WETLAND LIMITS BASED ON FINAL WETLAND DELINEATION MAP BY V3 COMPANIES, LTD. DATED 07/09/18
 - THE ORDINARY HIGH-WATER MARK (OHWM) FOR THE DELINEATED TRIBUTARIES IS BASED ON FIELD WORK COMPLETED BY MIDWEST ECOLOGICAL IN AUGUST 2024.

Manhard CONSULTING

303 East Hubbard Road, Suite 200, Lombard, IL 60148
630.261.8800
www.manhardconsulting.com

THE CONSERVANCY - NEIGHBORHOOD 4-11

VILLAGE OF GILBERTS, ILLINOIS

WETLAND MANAGEMENT EXHIBIT

PROJ. MGR.: GCH

PROJ. ASSOC.: GCH

DRAWN BY: NAB

DATE: 12/22/24


SCALE: 1"=100'

SHEET



3 OF 4

GOL.GILLOS


OUTFALL DETAIL A

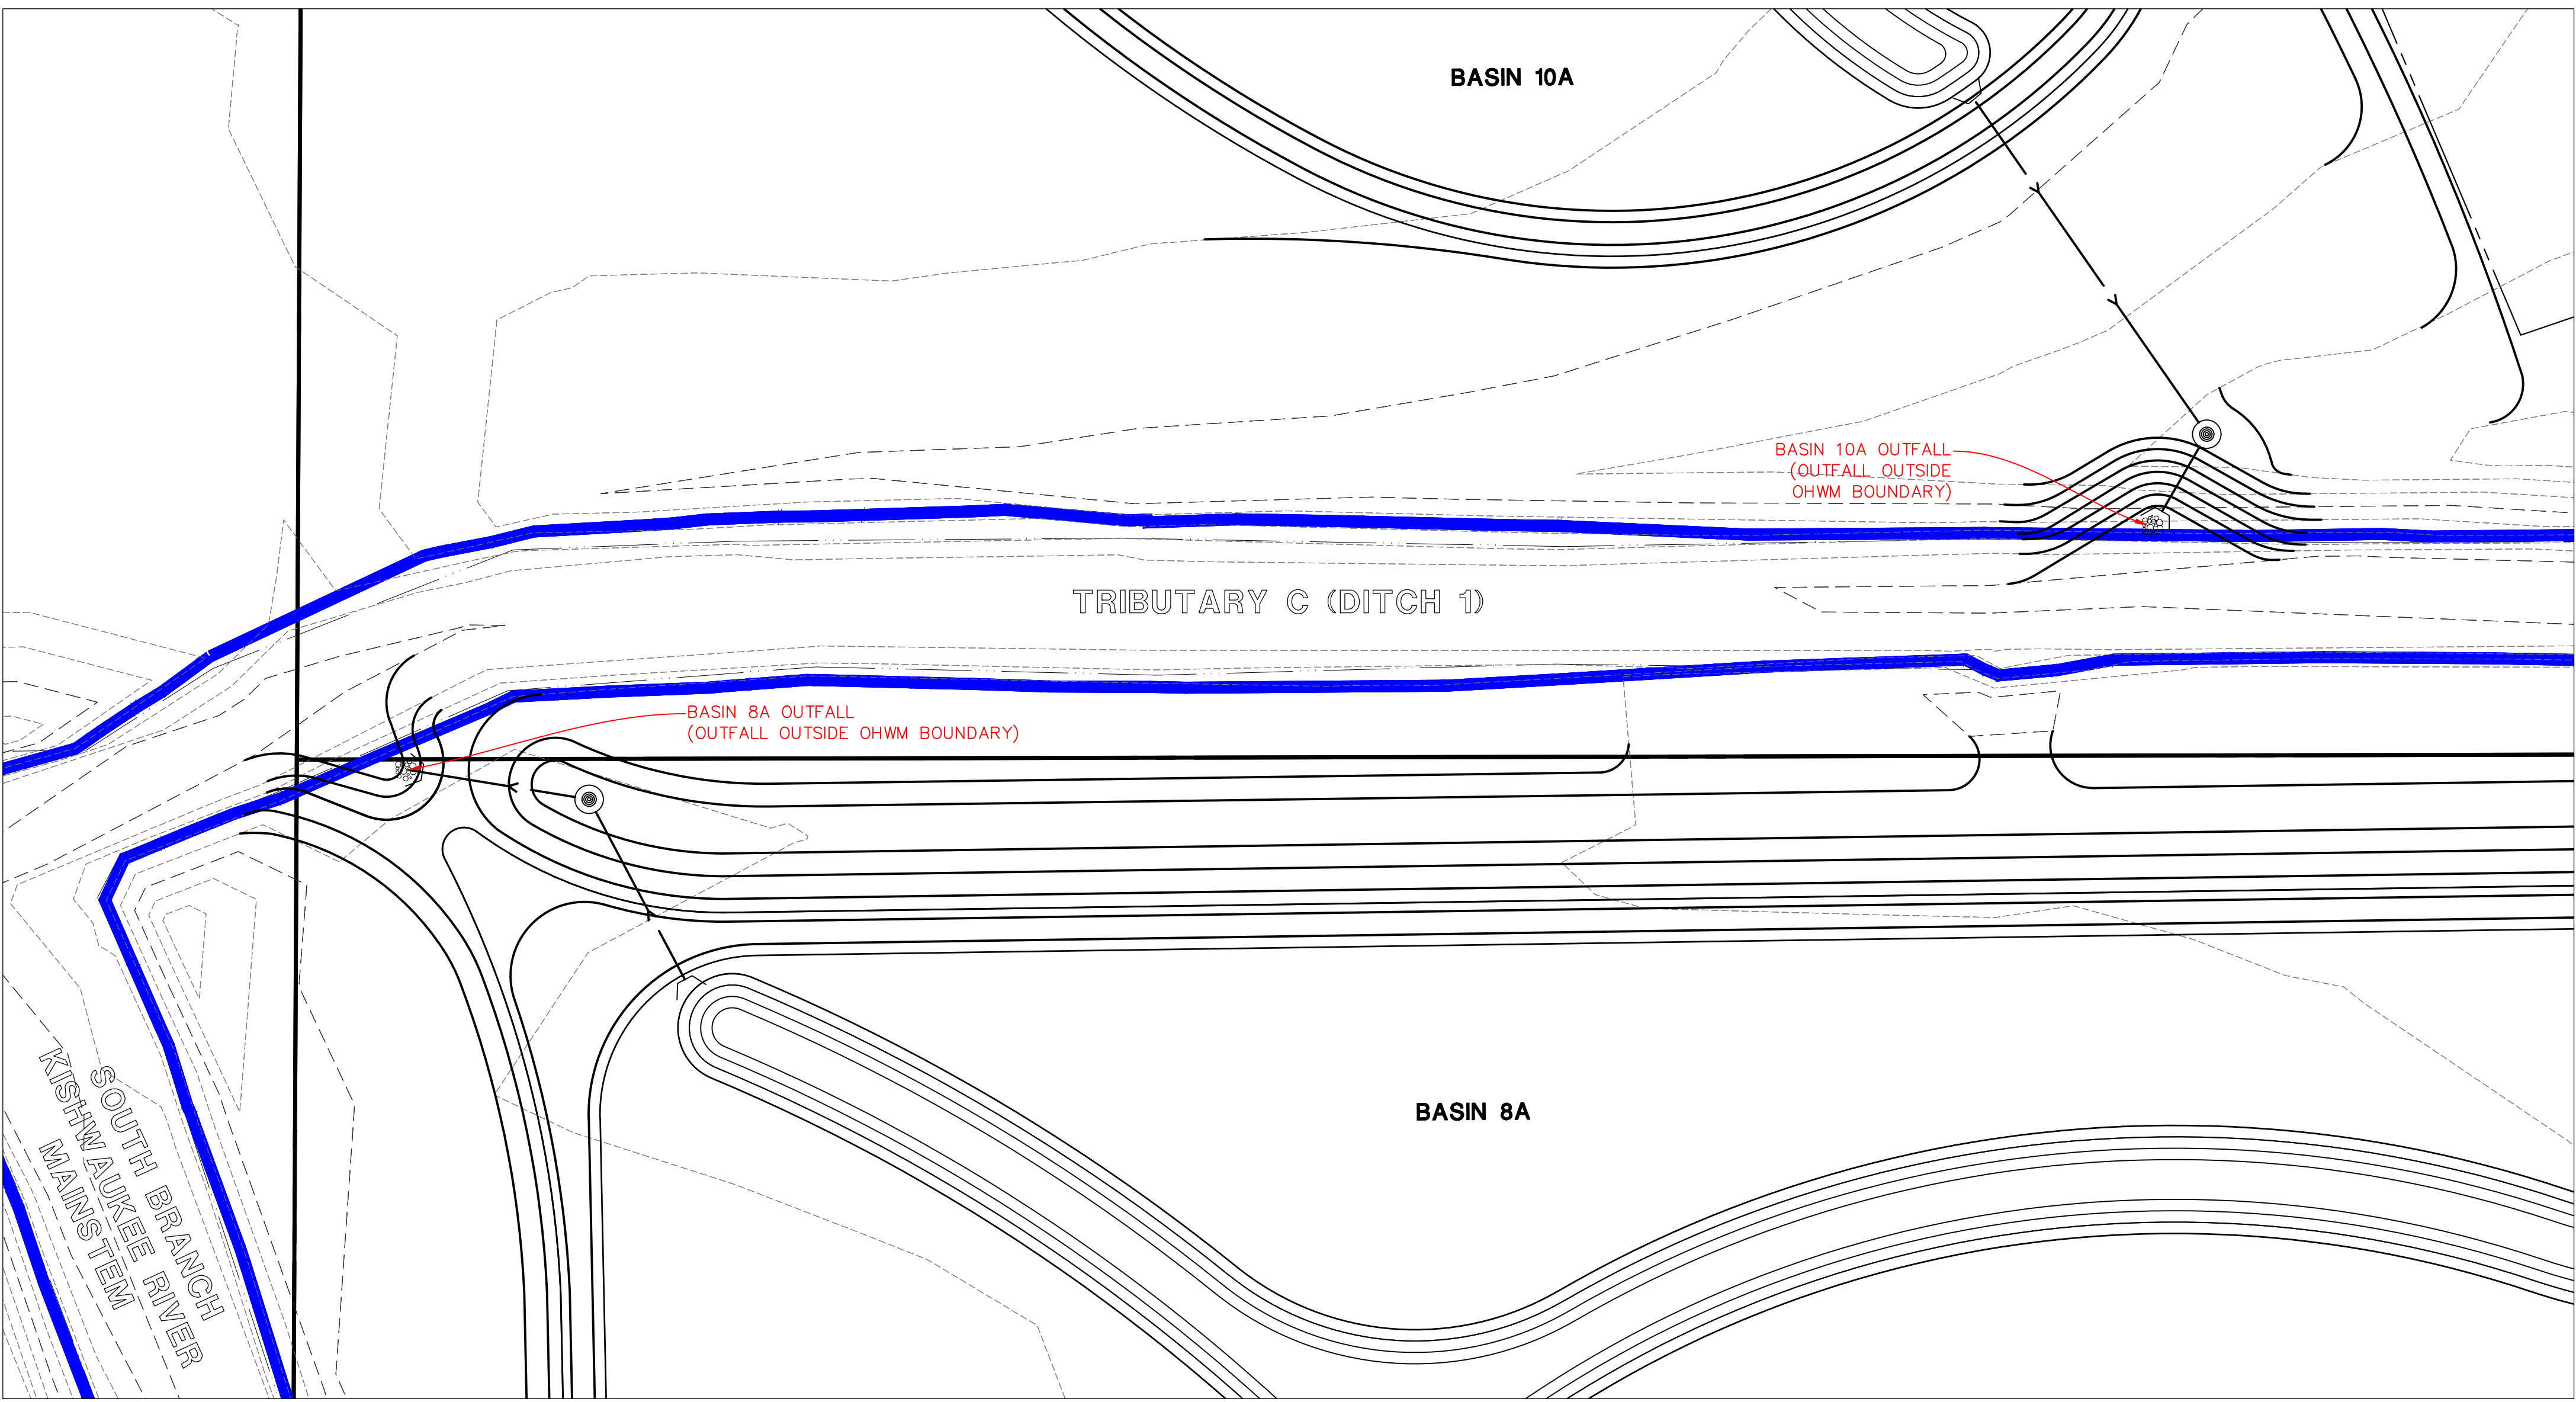


OUTFALL DETAIL B

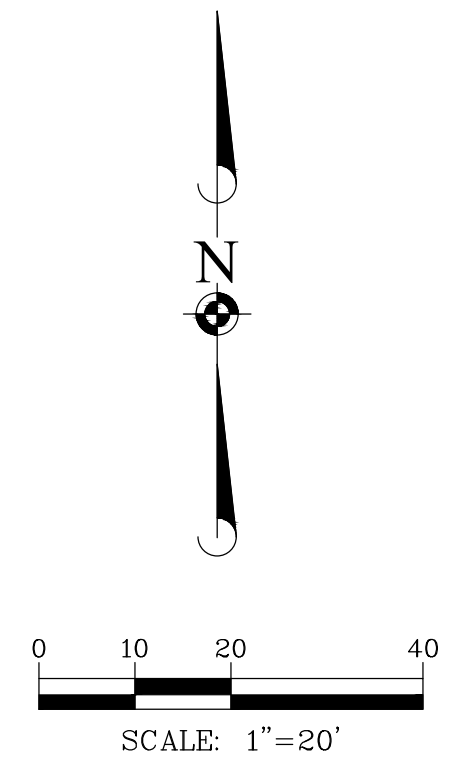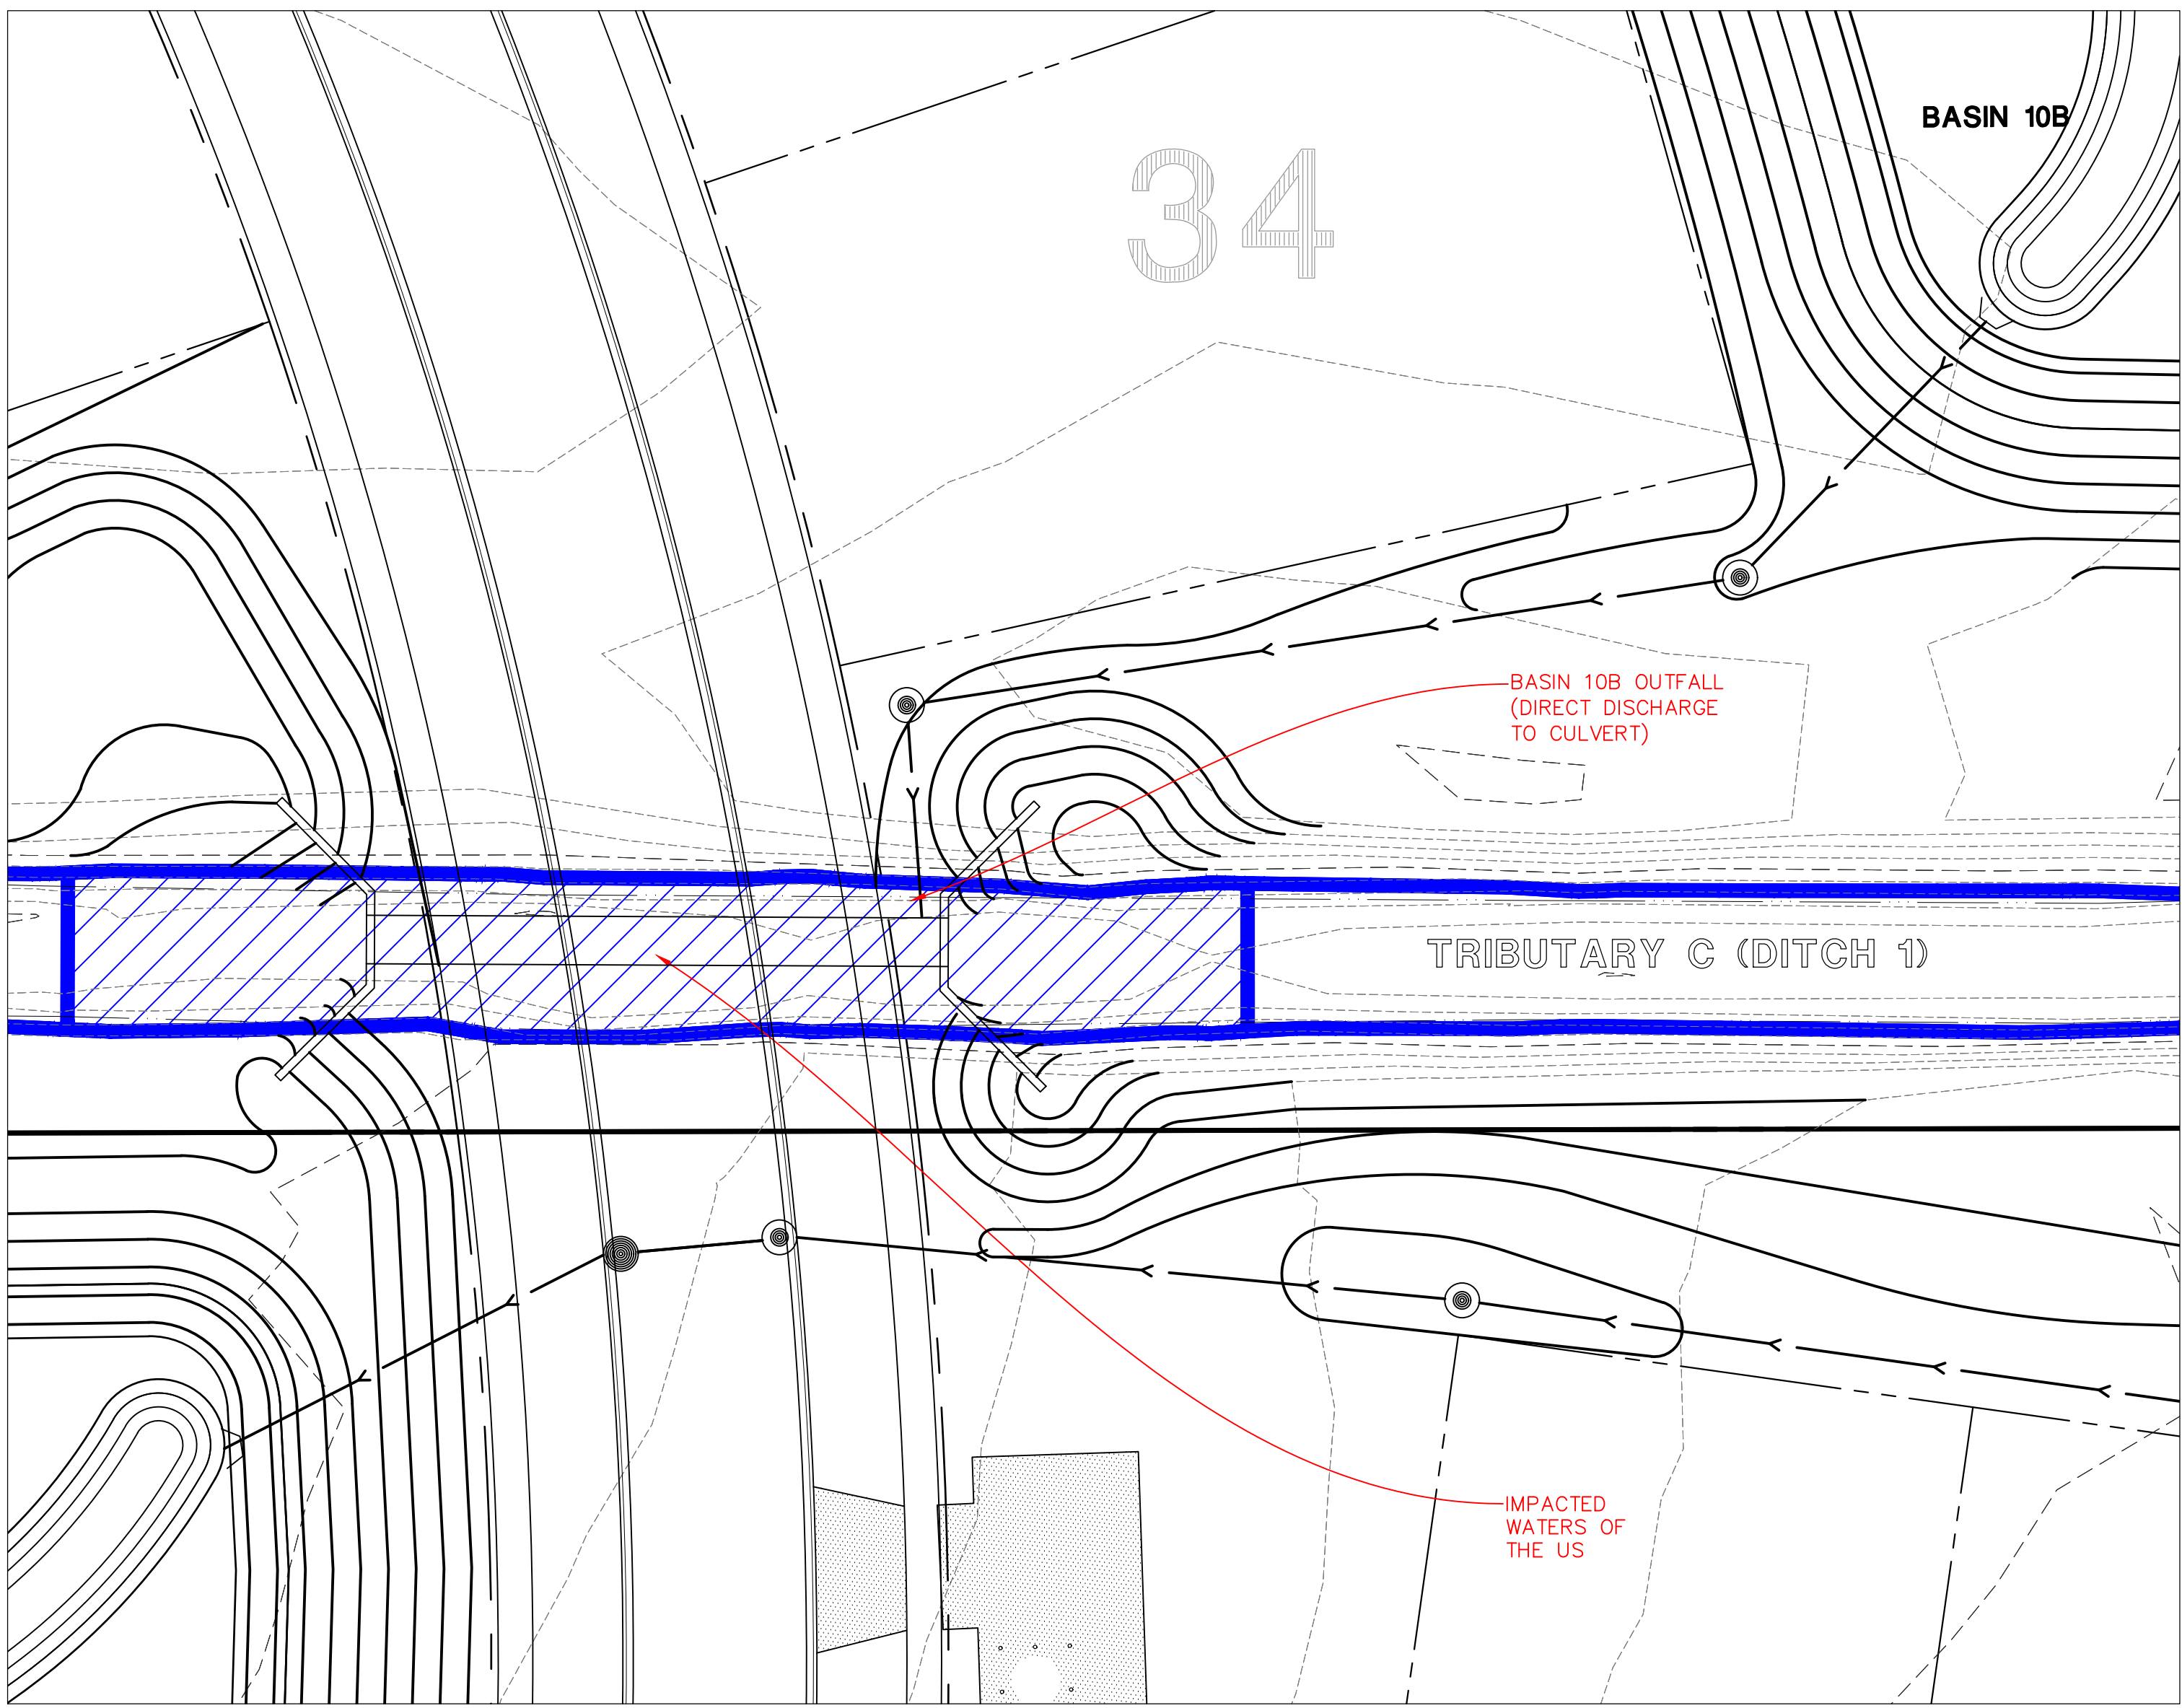


OUTFALL DETAIL C

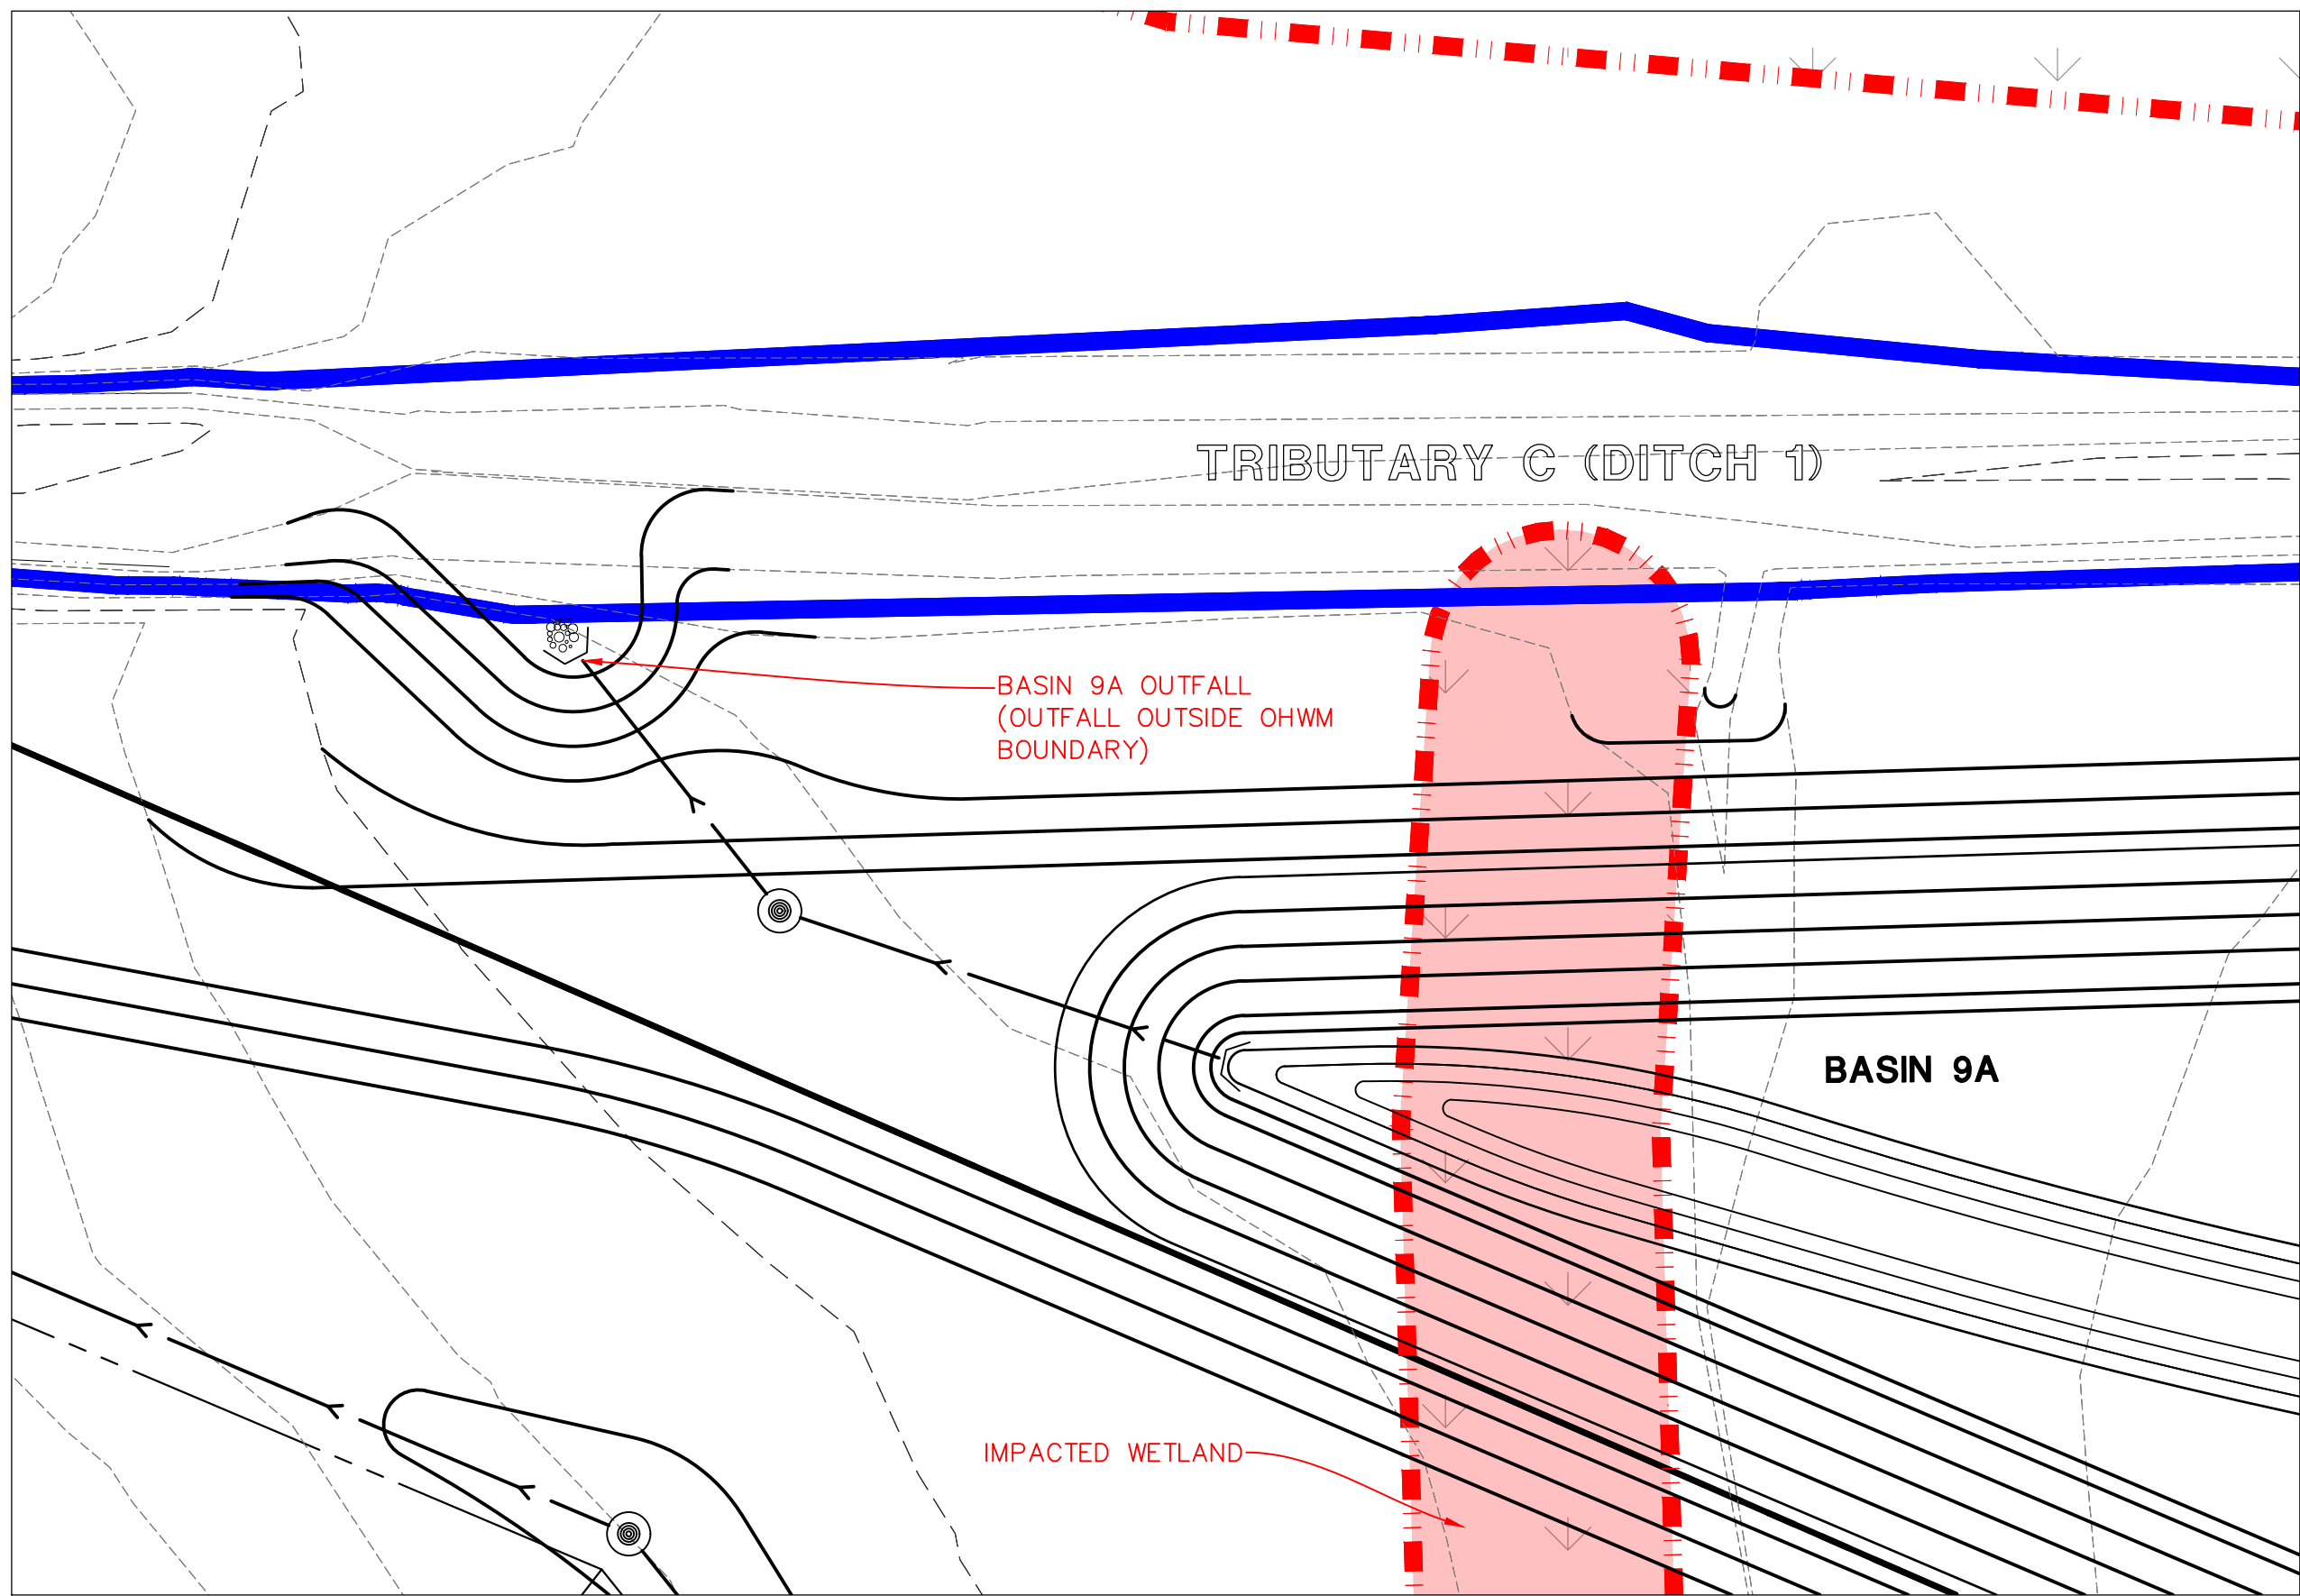


OUTFALL DETAIL D

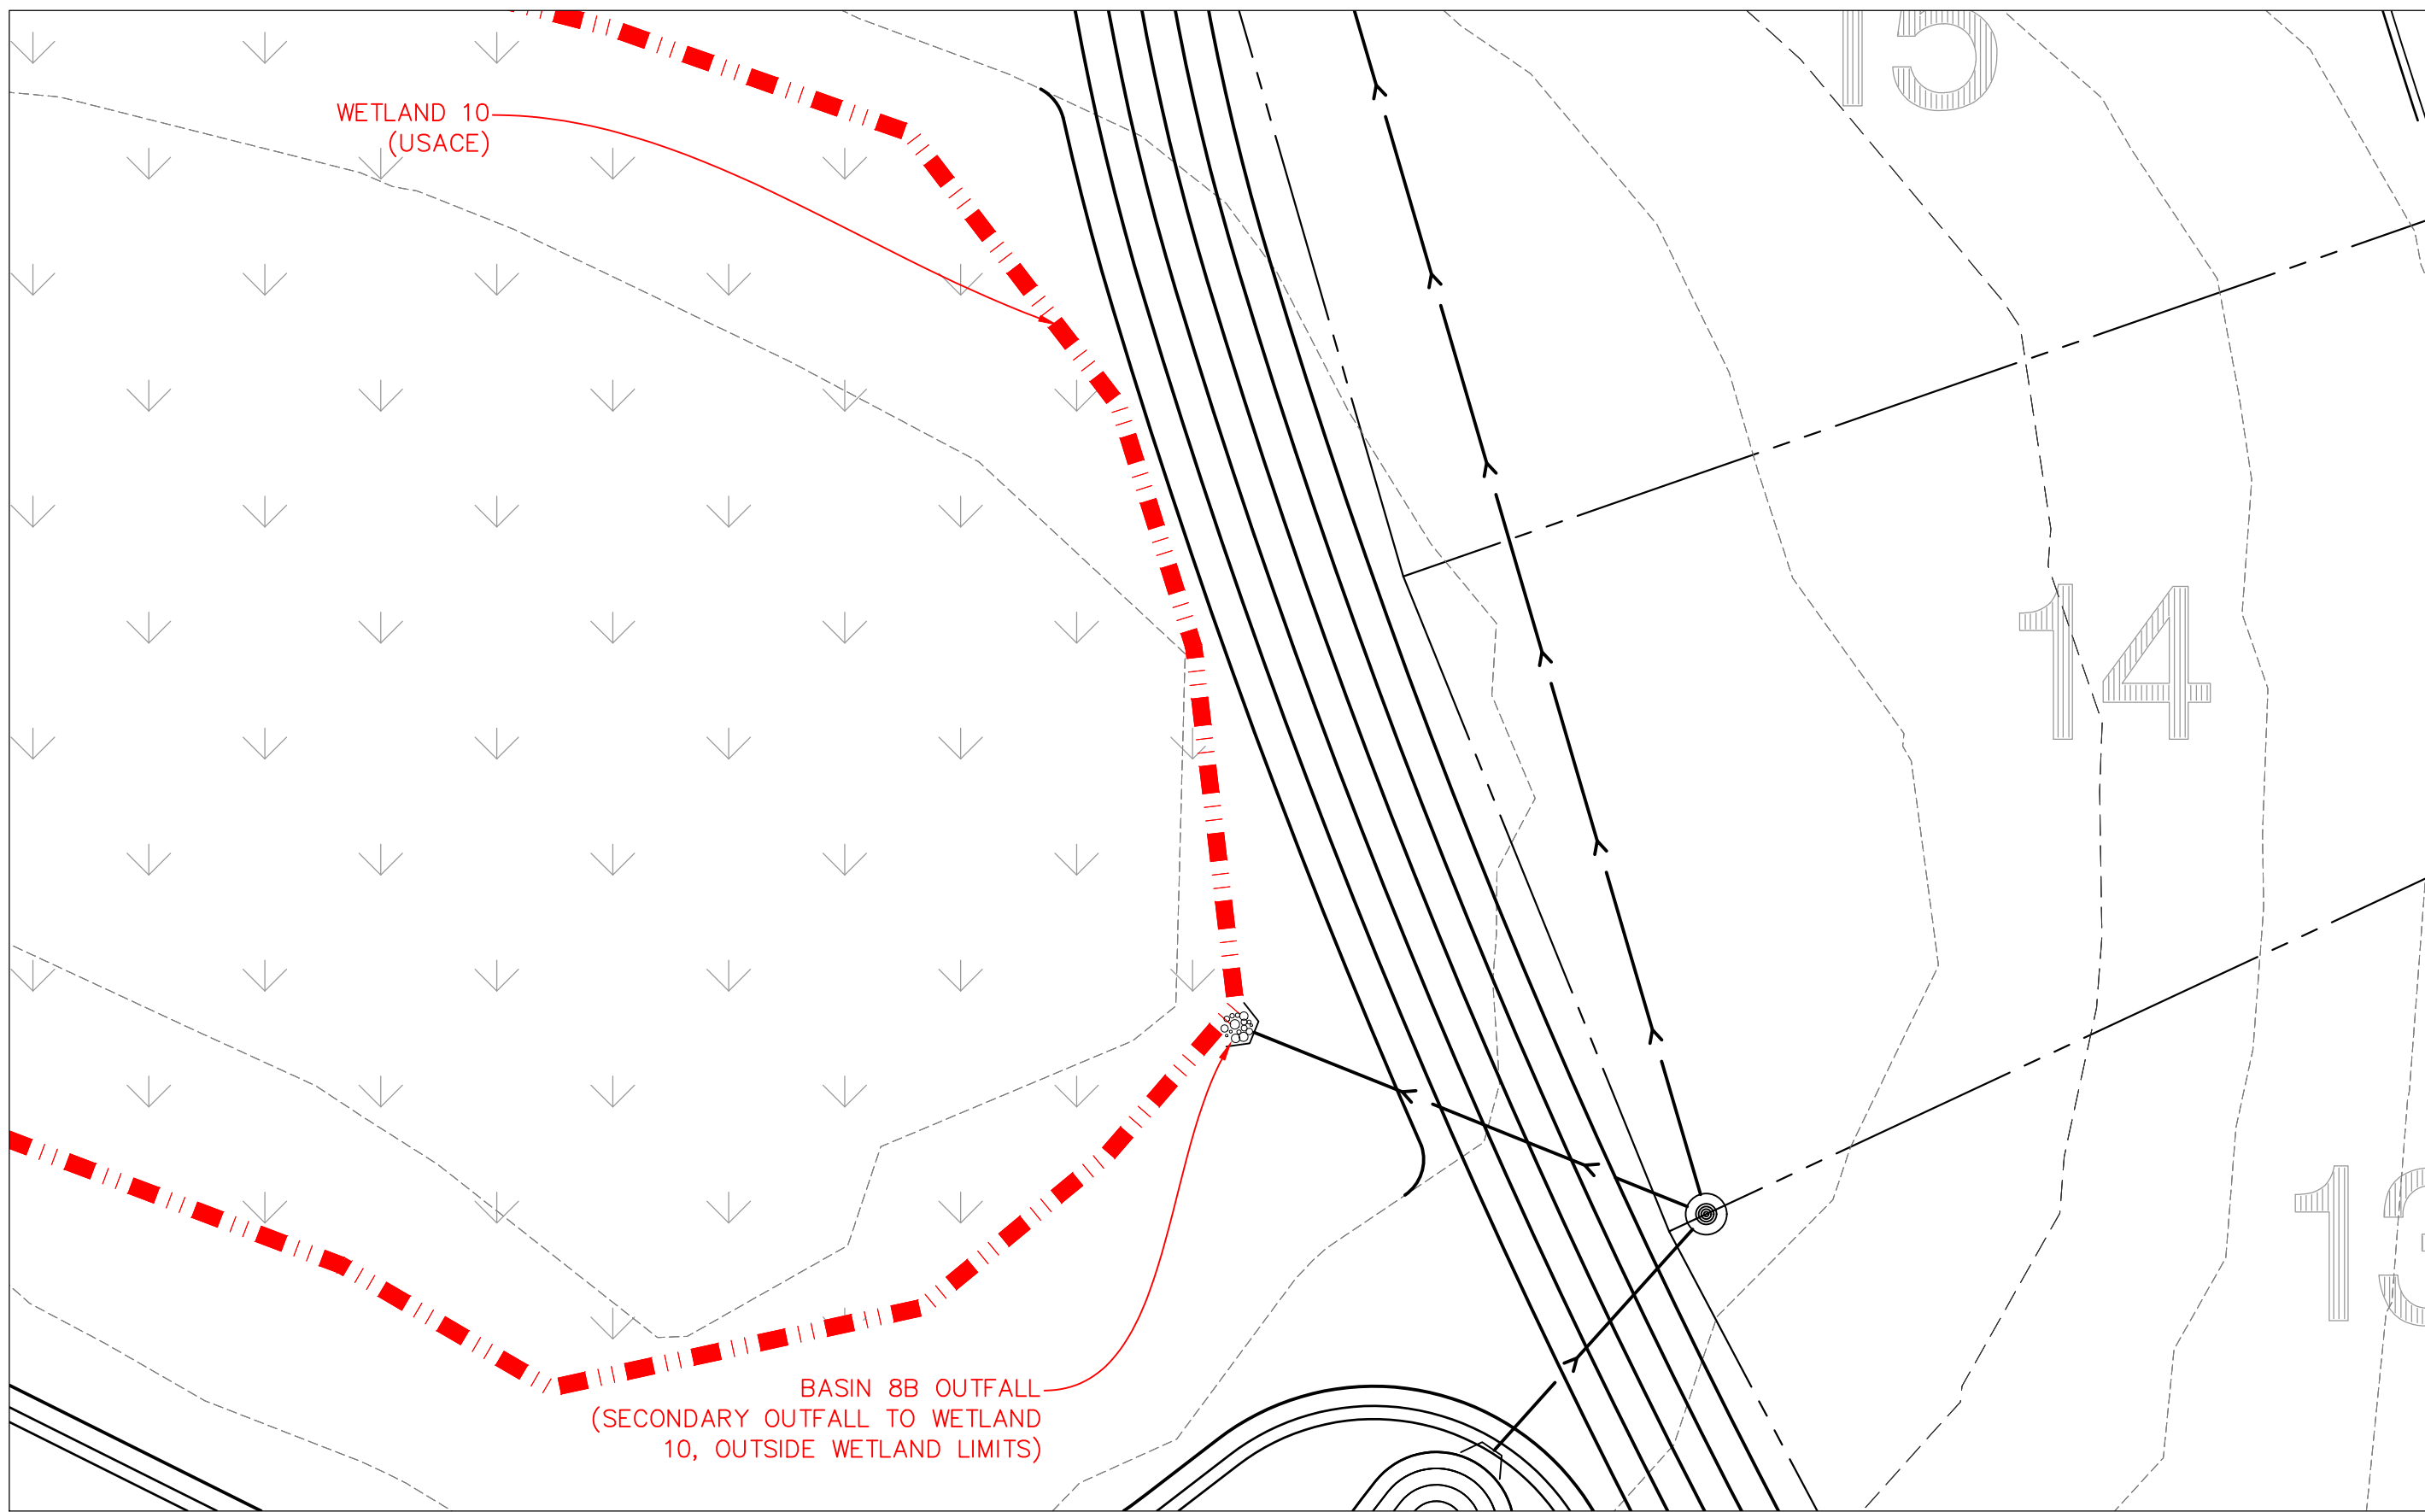


OUTFALL DETAIL E

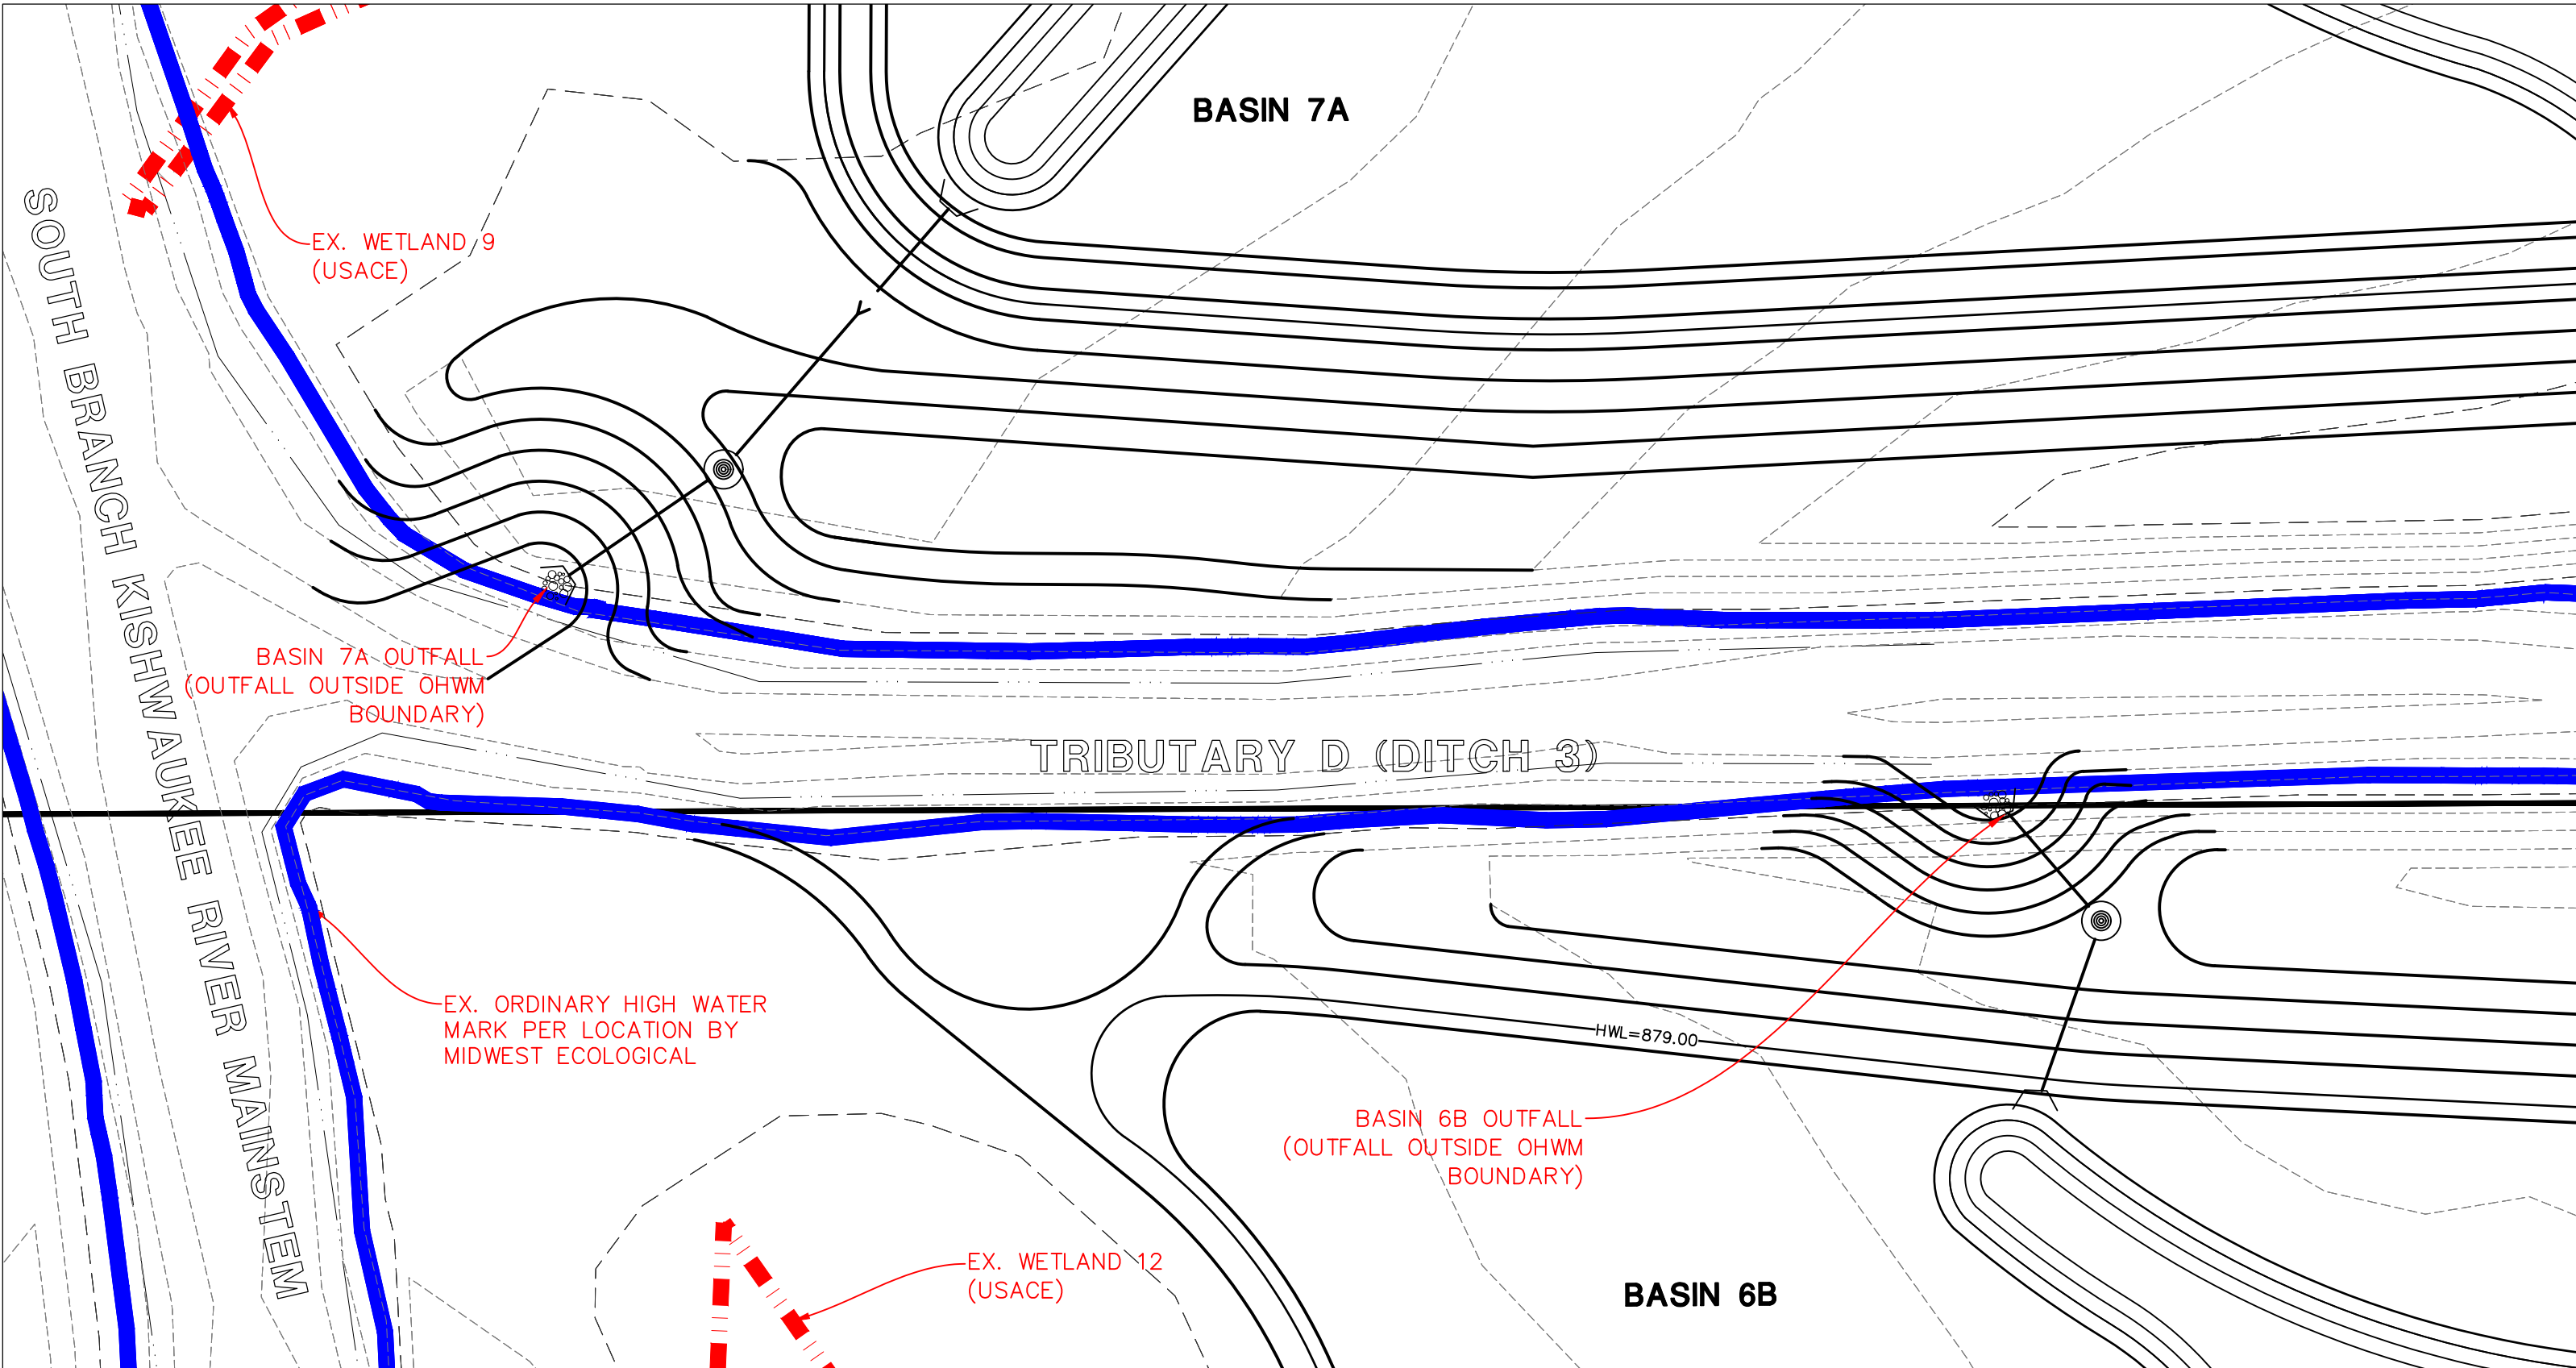

OUTFALL DETAIL F

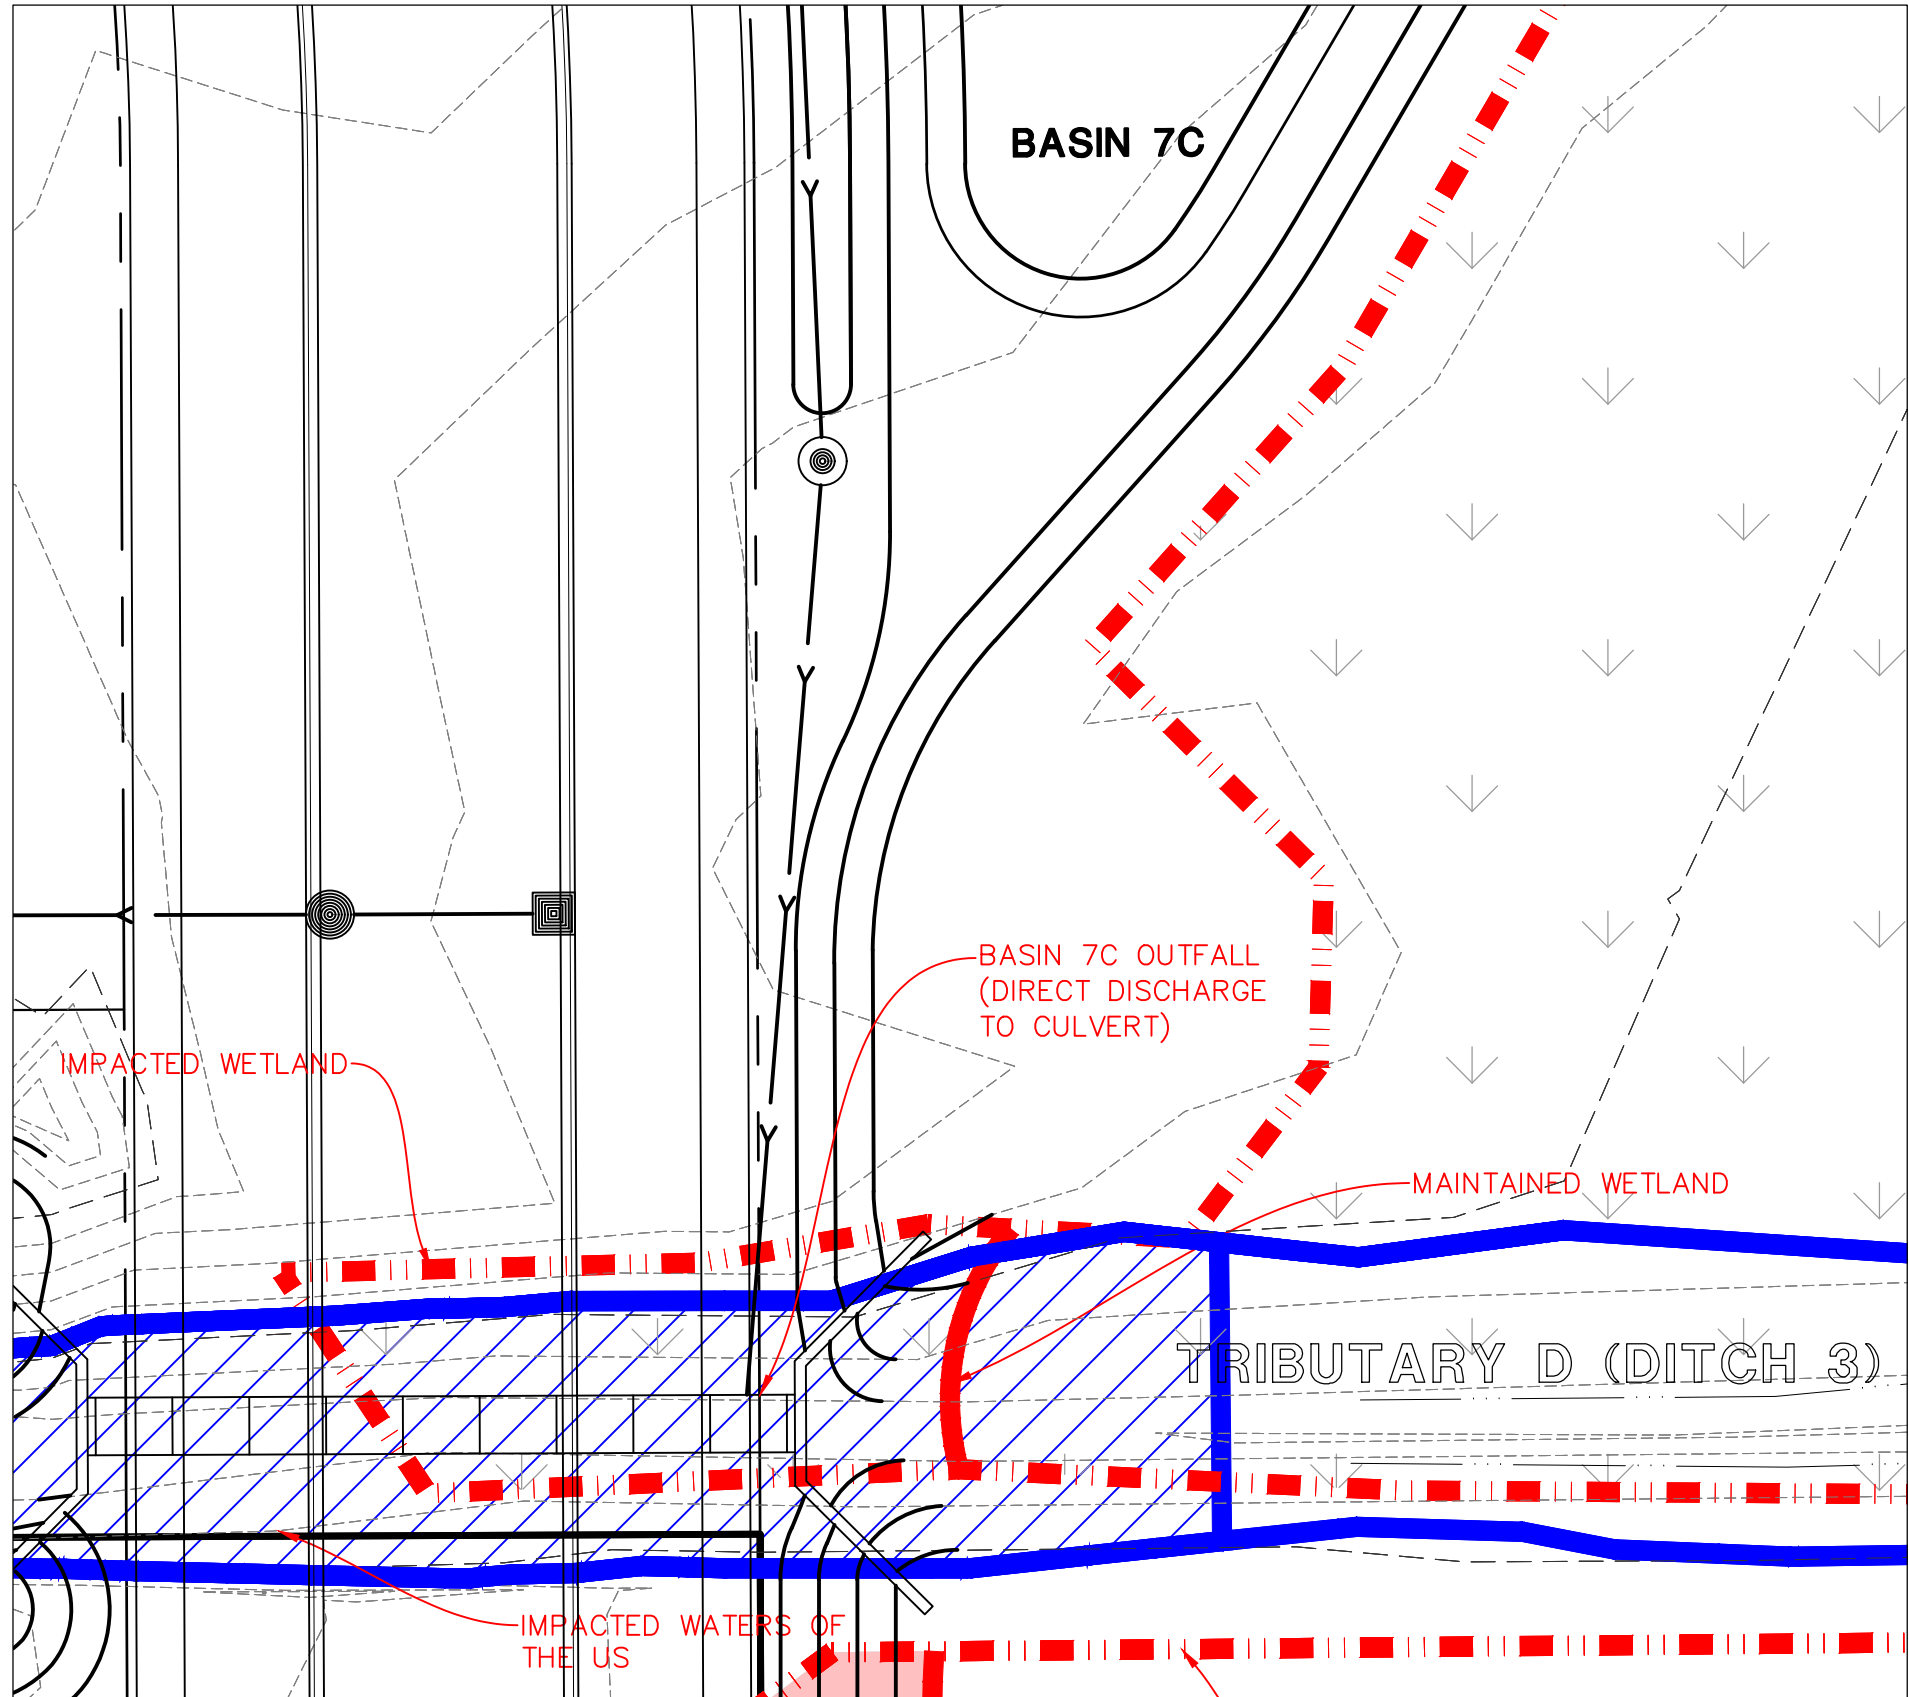

OUTFALL DETAIL G

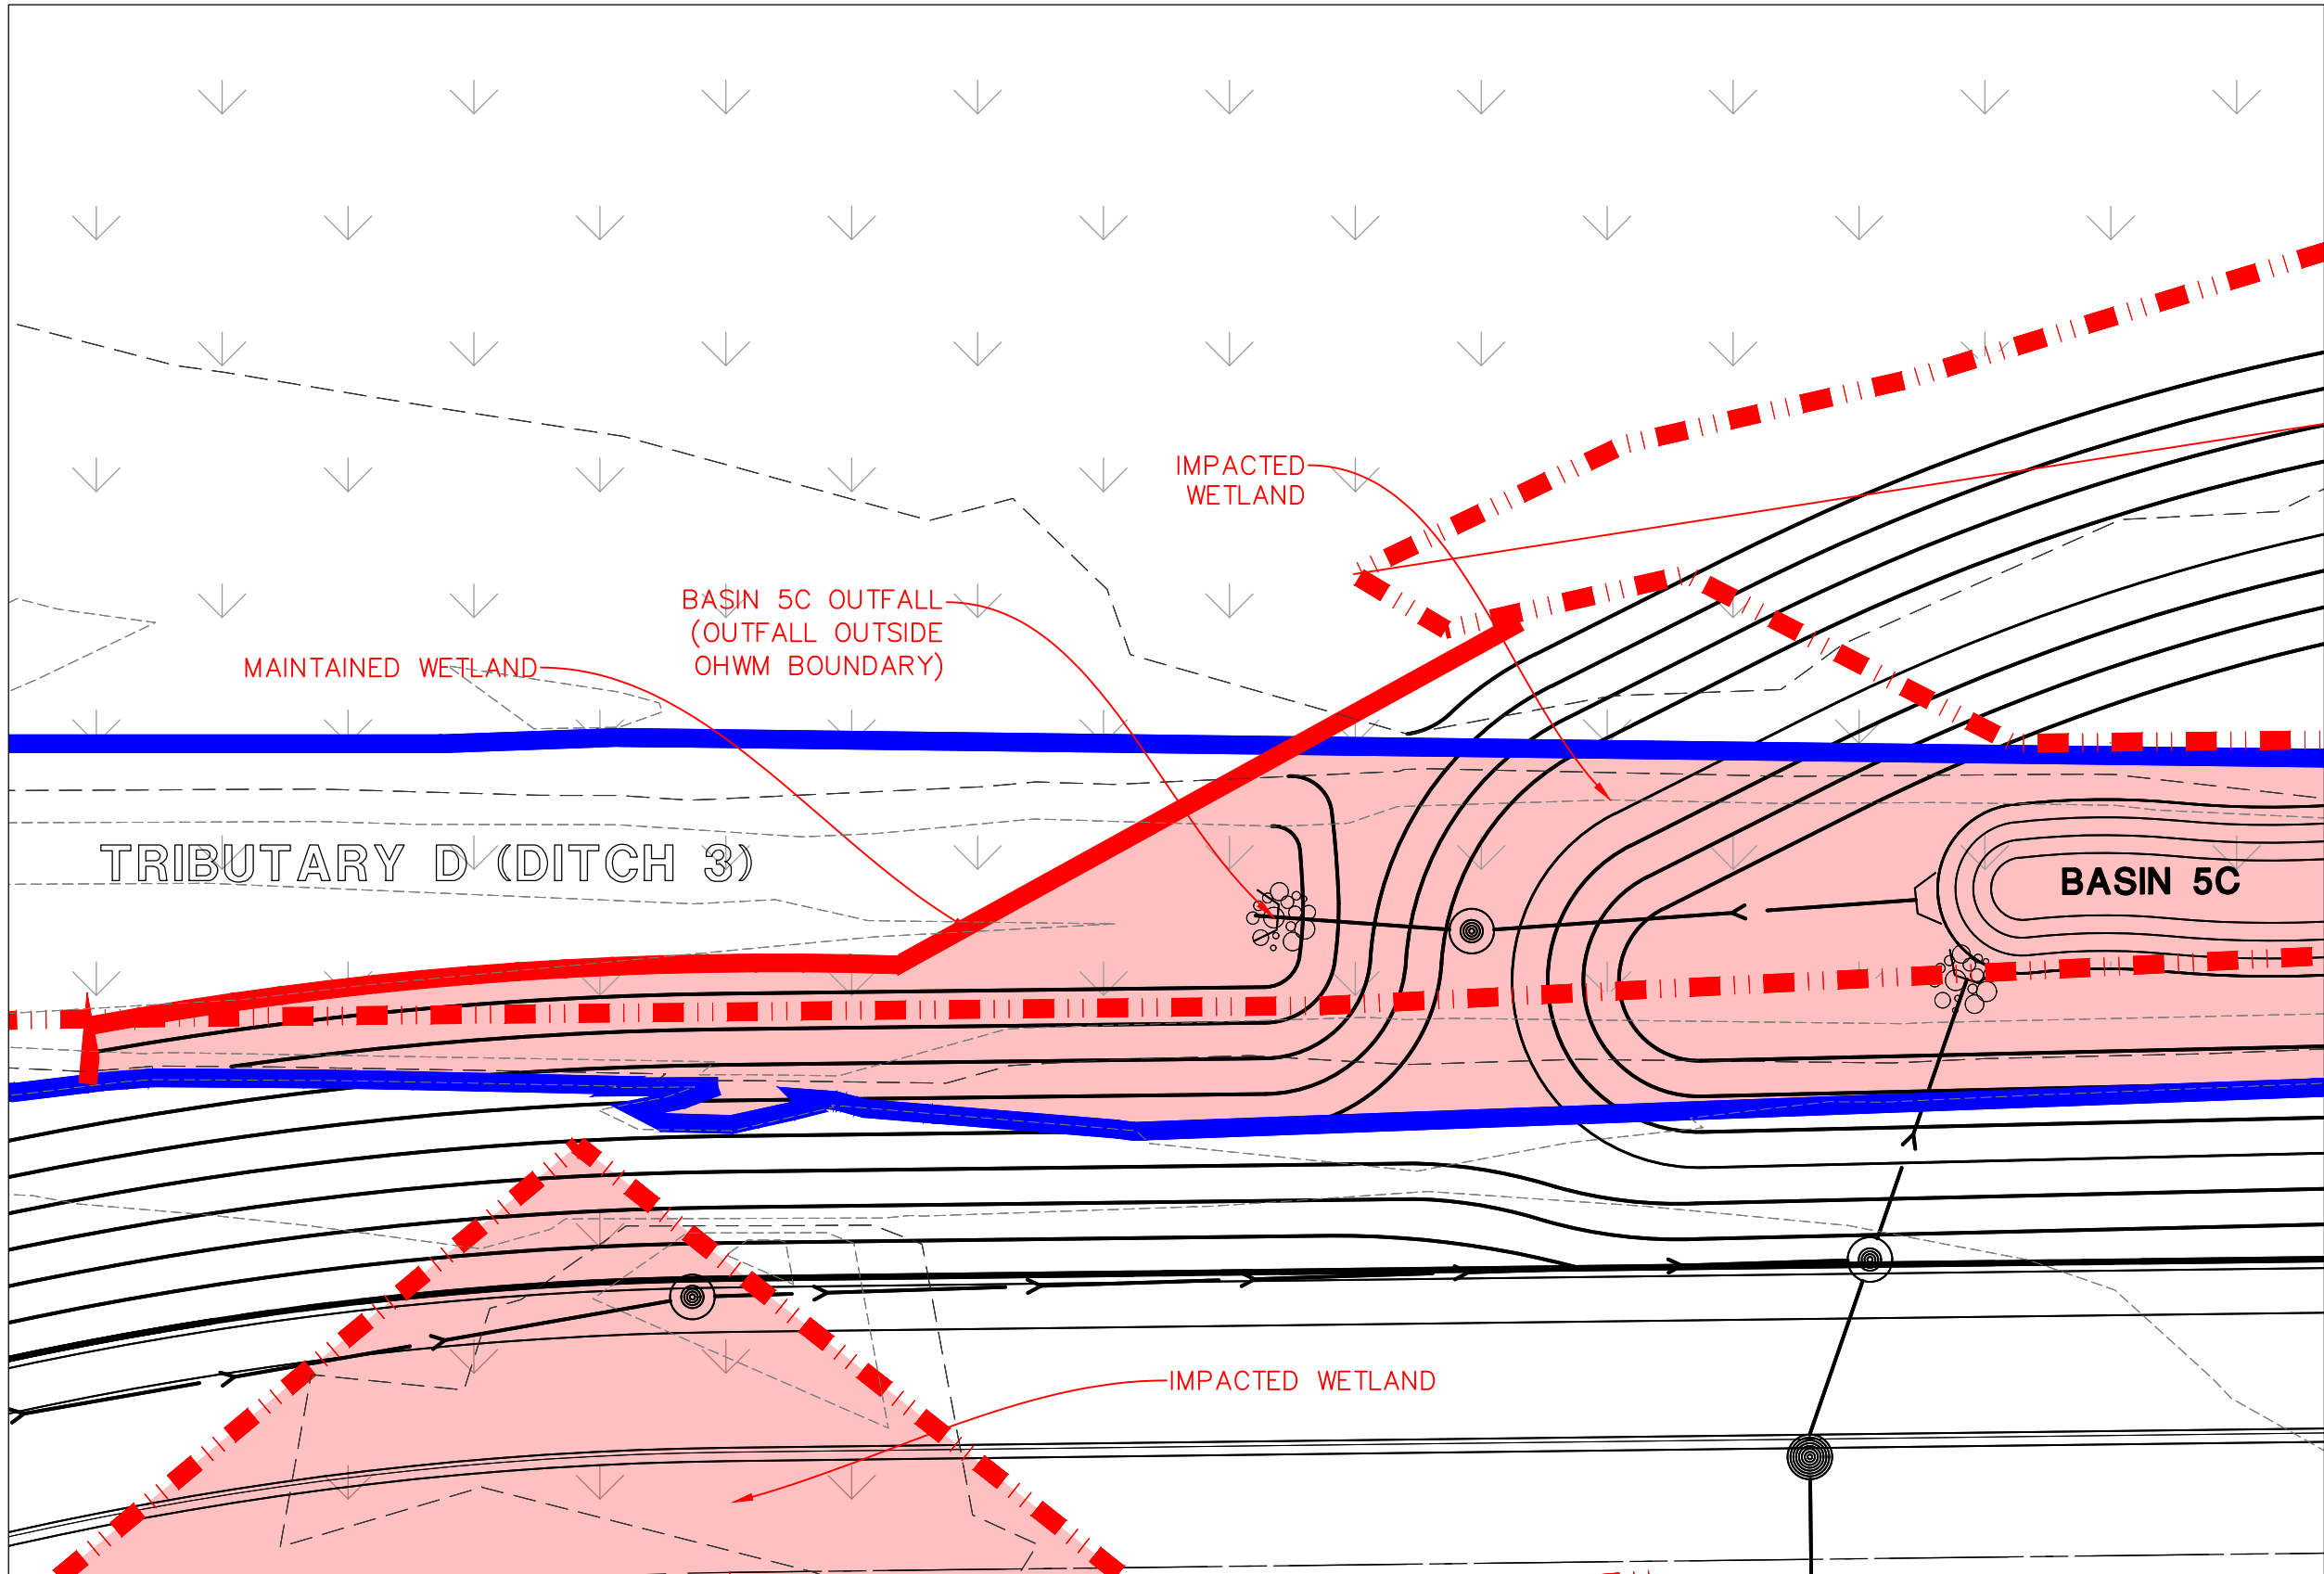

MANHARD CONSULTING

2023 East Main Street, Suite 200, Gilbert, IL 60131
630.221.1100
www.manhardconsulting.com

PROJECT NO.	4-11
PROJECT NAME	THE CONSERVANCY - NEIGHBORHOOD 4-11
DRAWN BY	MANHARD CONSULTING
CHECKED BY	MANHARD CONSULTING
DATE	12/22/24
SCALE	1"=20'

THE CONSERVANCY - NEIGHBORHOOD 4-11
VILLAGE OF GILBERT, ILLINOIS
WETLAND MANAGEMENT EXHIBIT OUTFALL DETAILS

PROJ. MGR.: JCH
PROJ. ASSOC.: JCH
DRAWN BY: MANHARD CONSULTING
DATE: 12/22/24
SCALE: 1"=20'

SHEET
4 OF 4
GDL.GILOS